
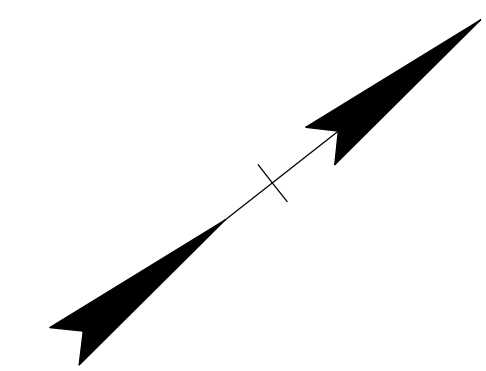
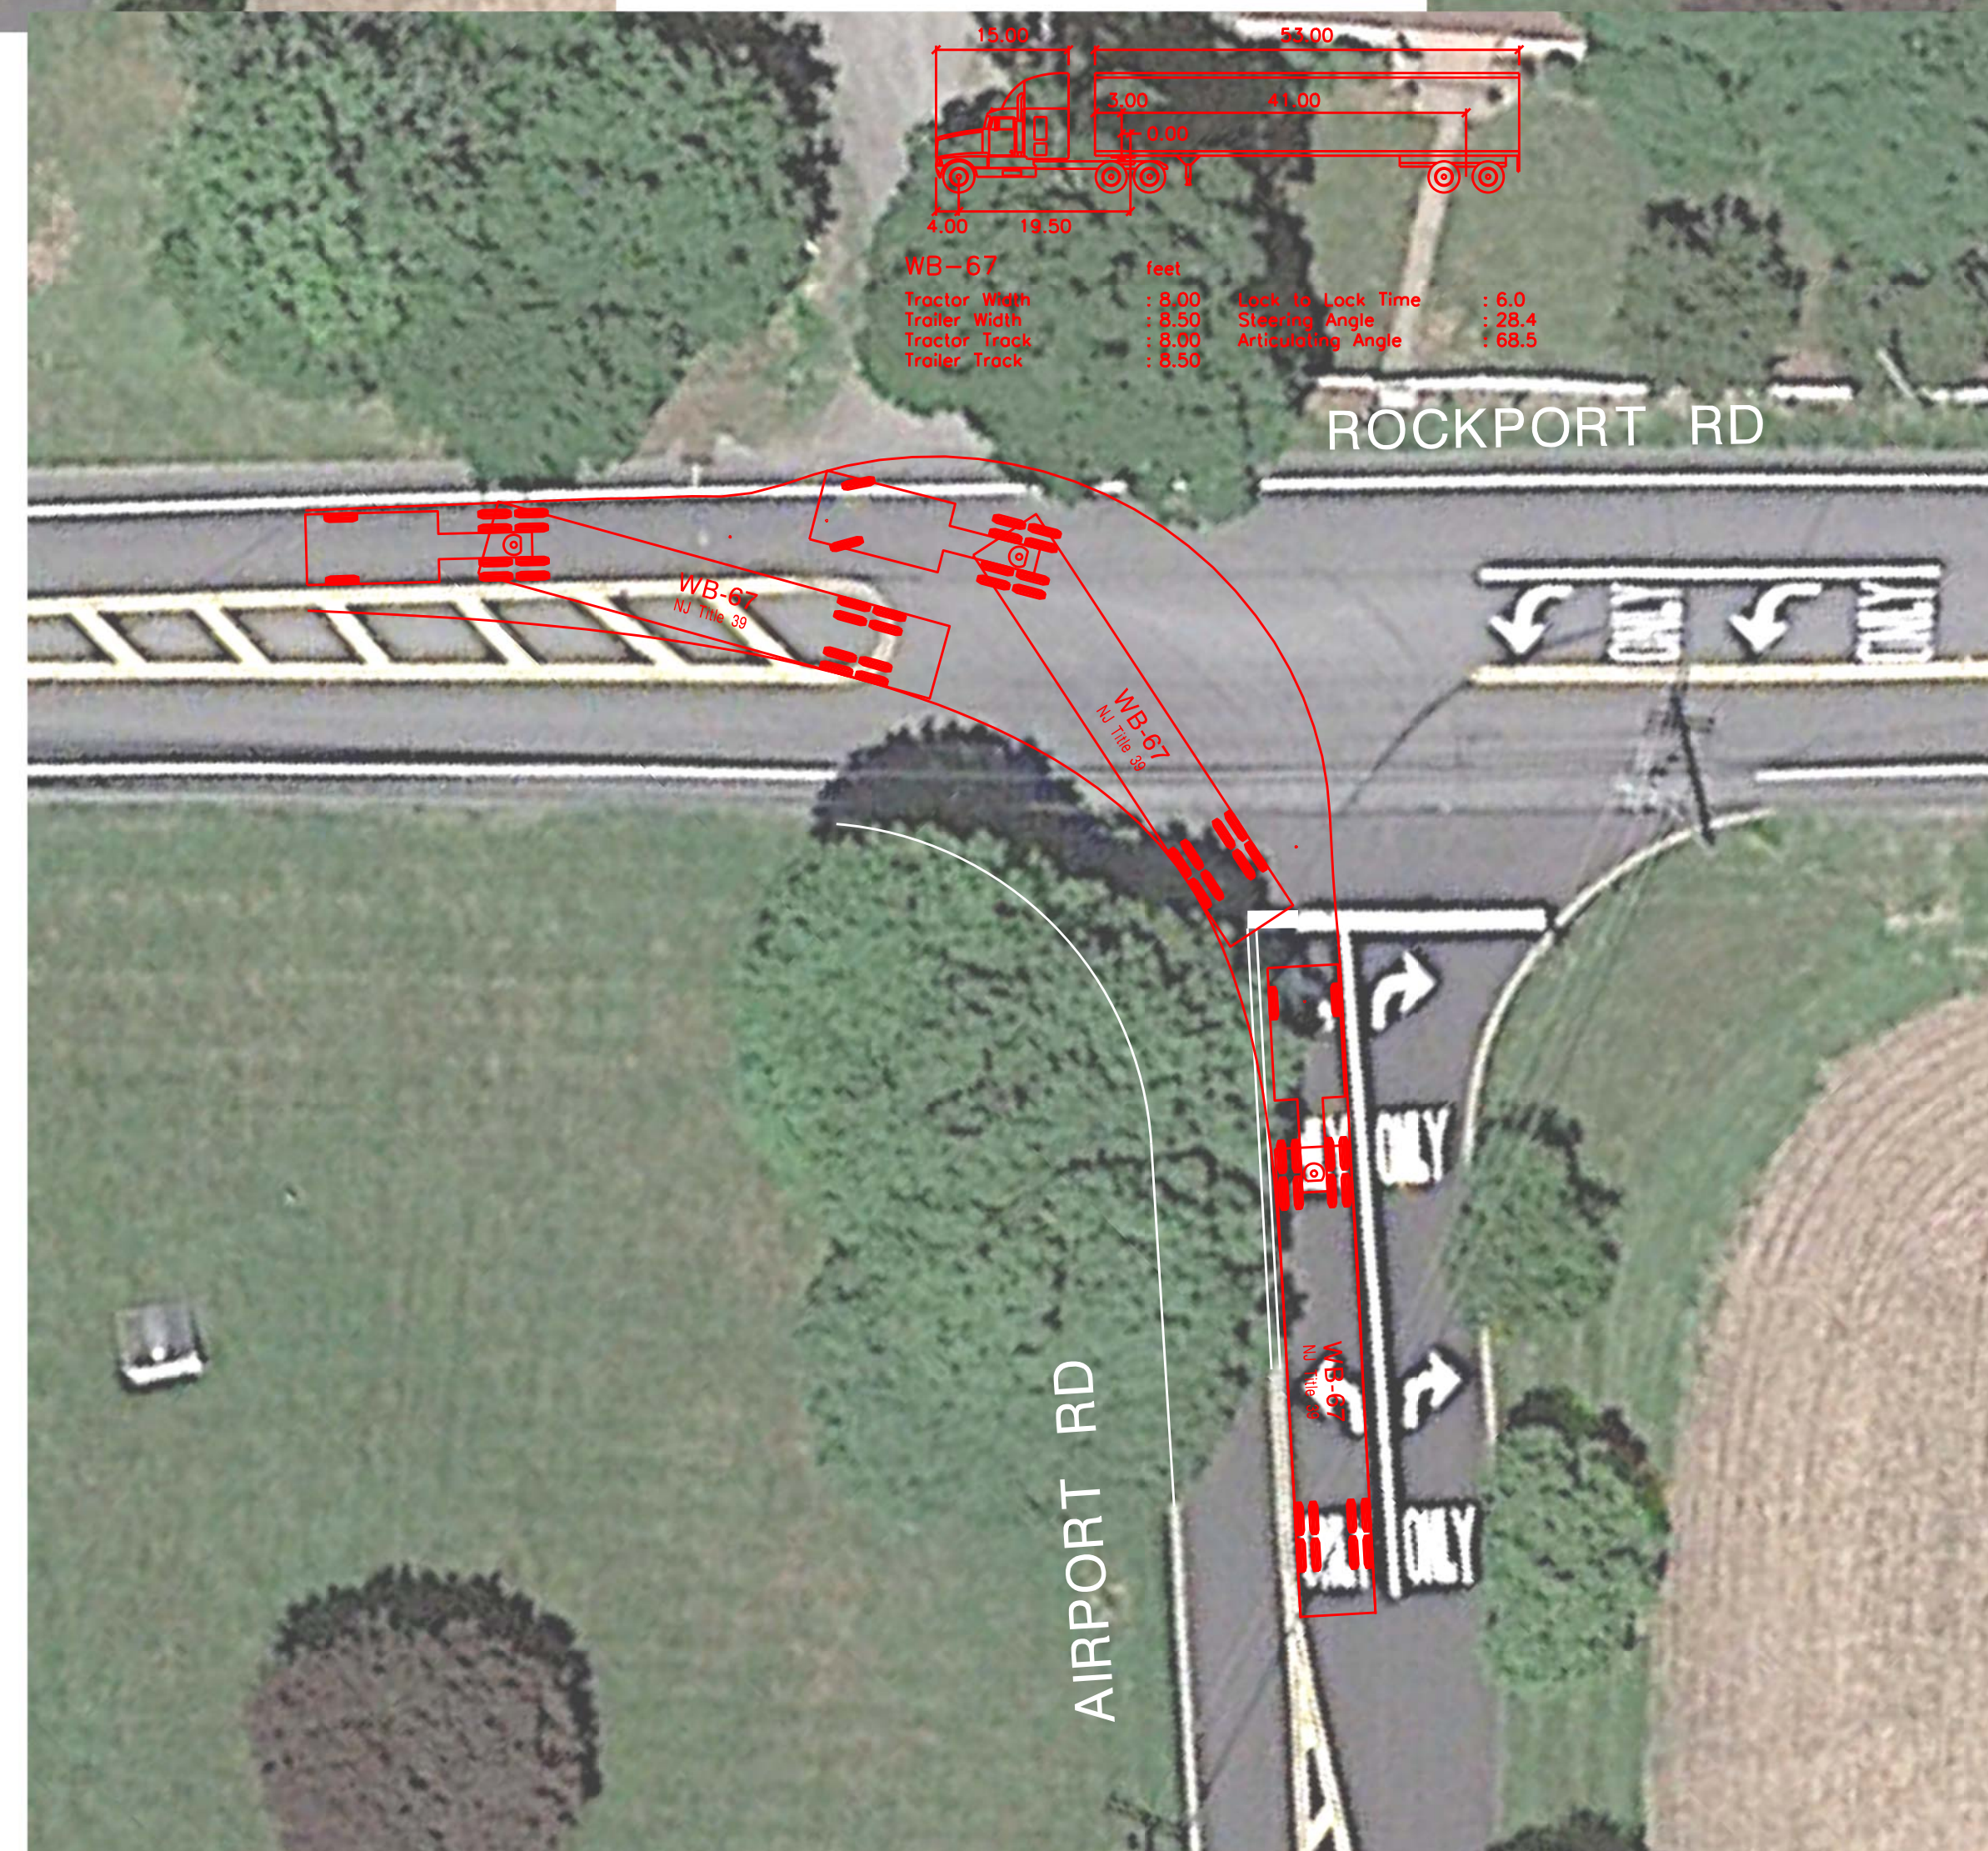
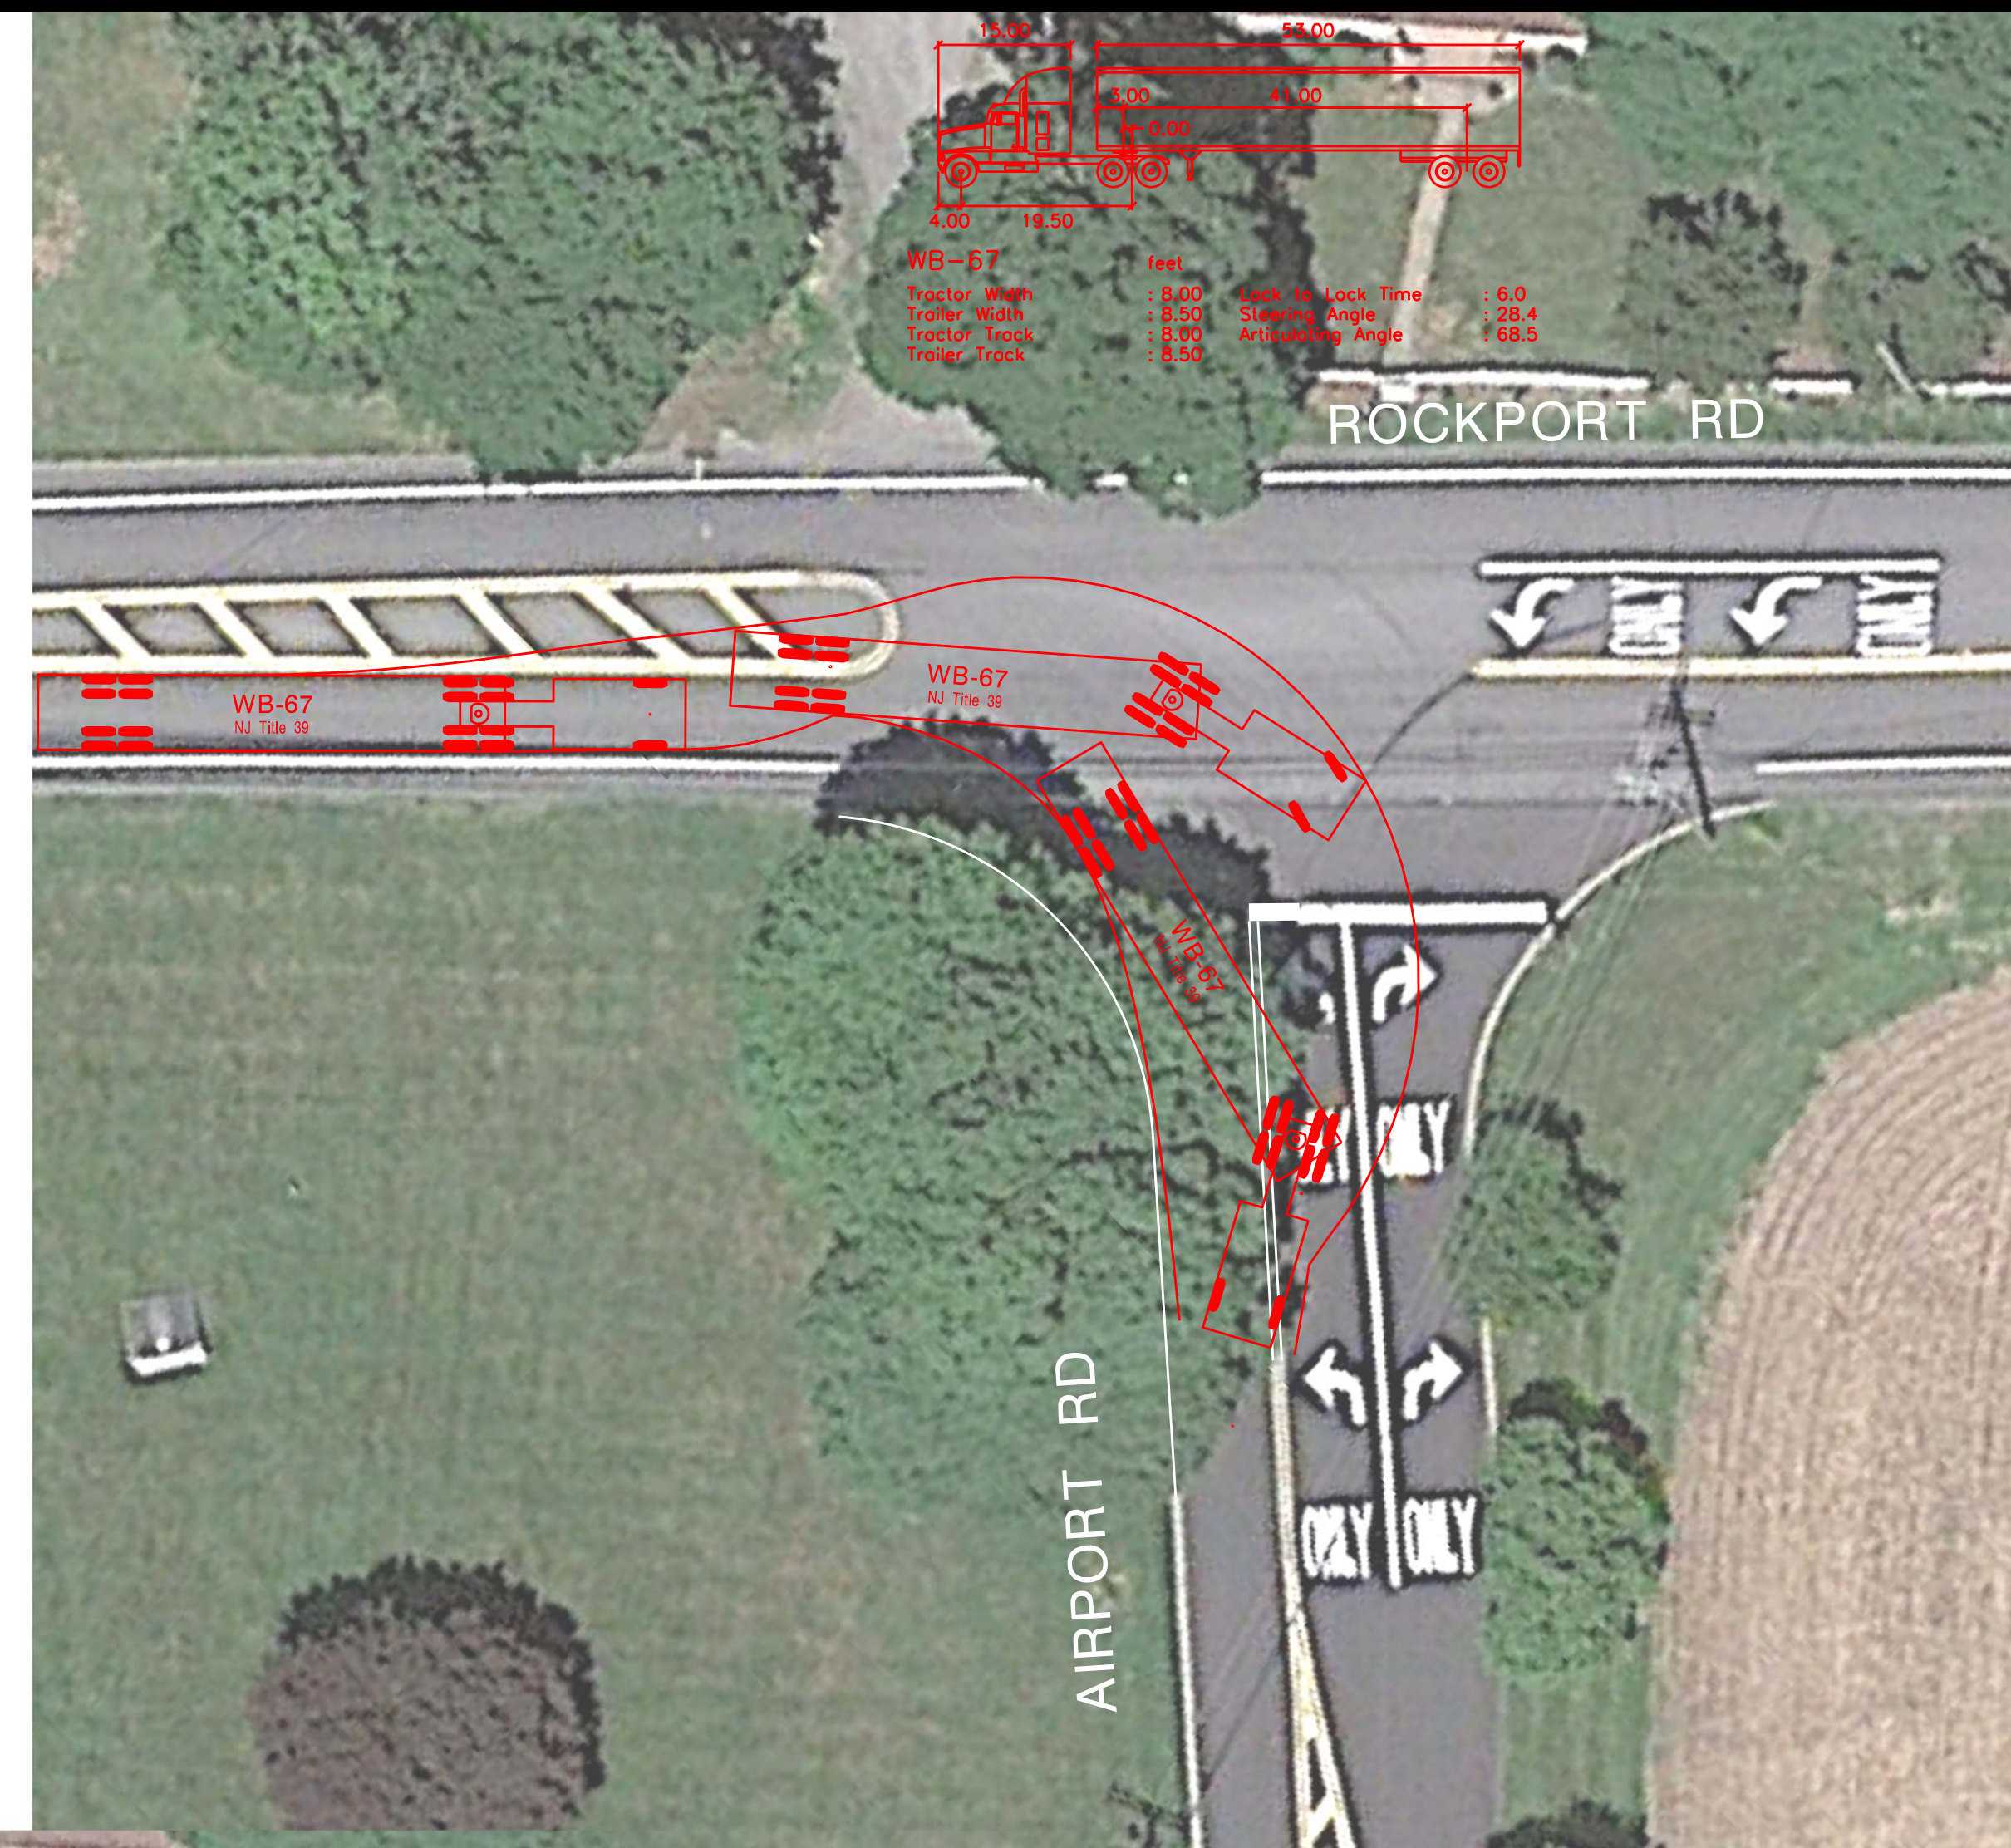


<small>277 White Horse Pike - Suite 203, Atco, NJ 08004 P: 609.714.0400 F: 609.714.9944 www.salic.org Certificate of Authorization No. 24GA28093900</small>	
TRUCK TURNING PLAN WB-67 ROCKPORT ROAD AND AIRPORT ROAD MANSFIELD TOWNSHIP, WARREN COUNTY NEW JERSEY	
DESIGNED: CRC	PROJECT No. 22170
DRAWN: CRC	DATE: 2 NOV 22
CHECKED: NEM	SCALE:
FILE: 221701101.dgn	SHEET No. 1 OF 6

TT-1
TT-6




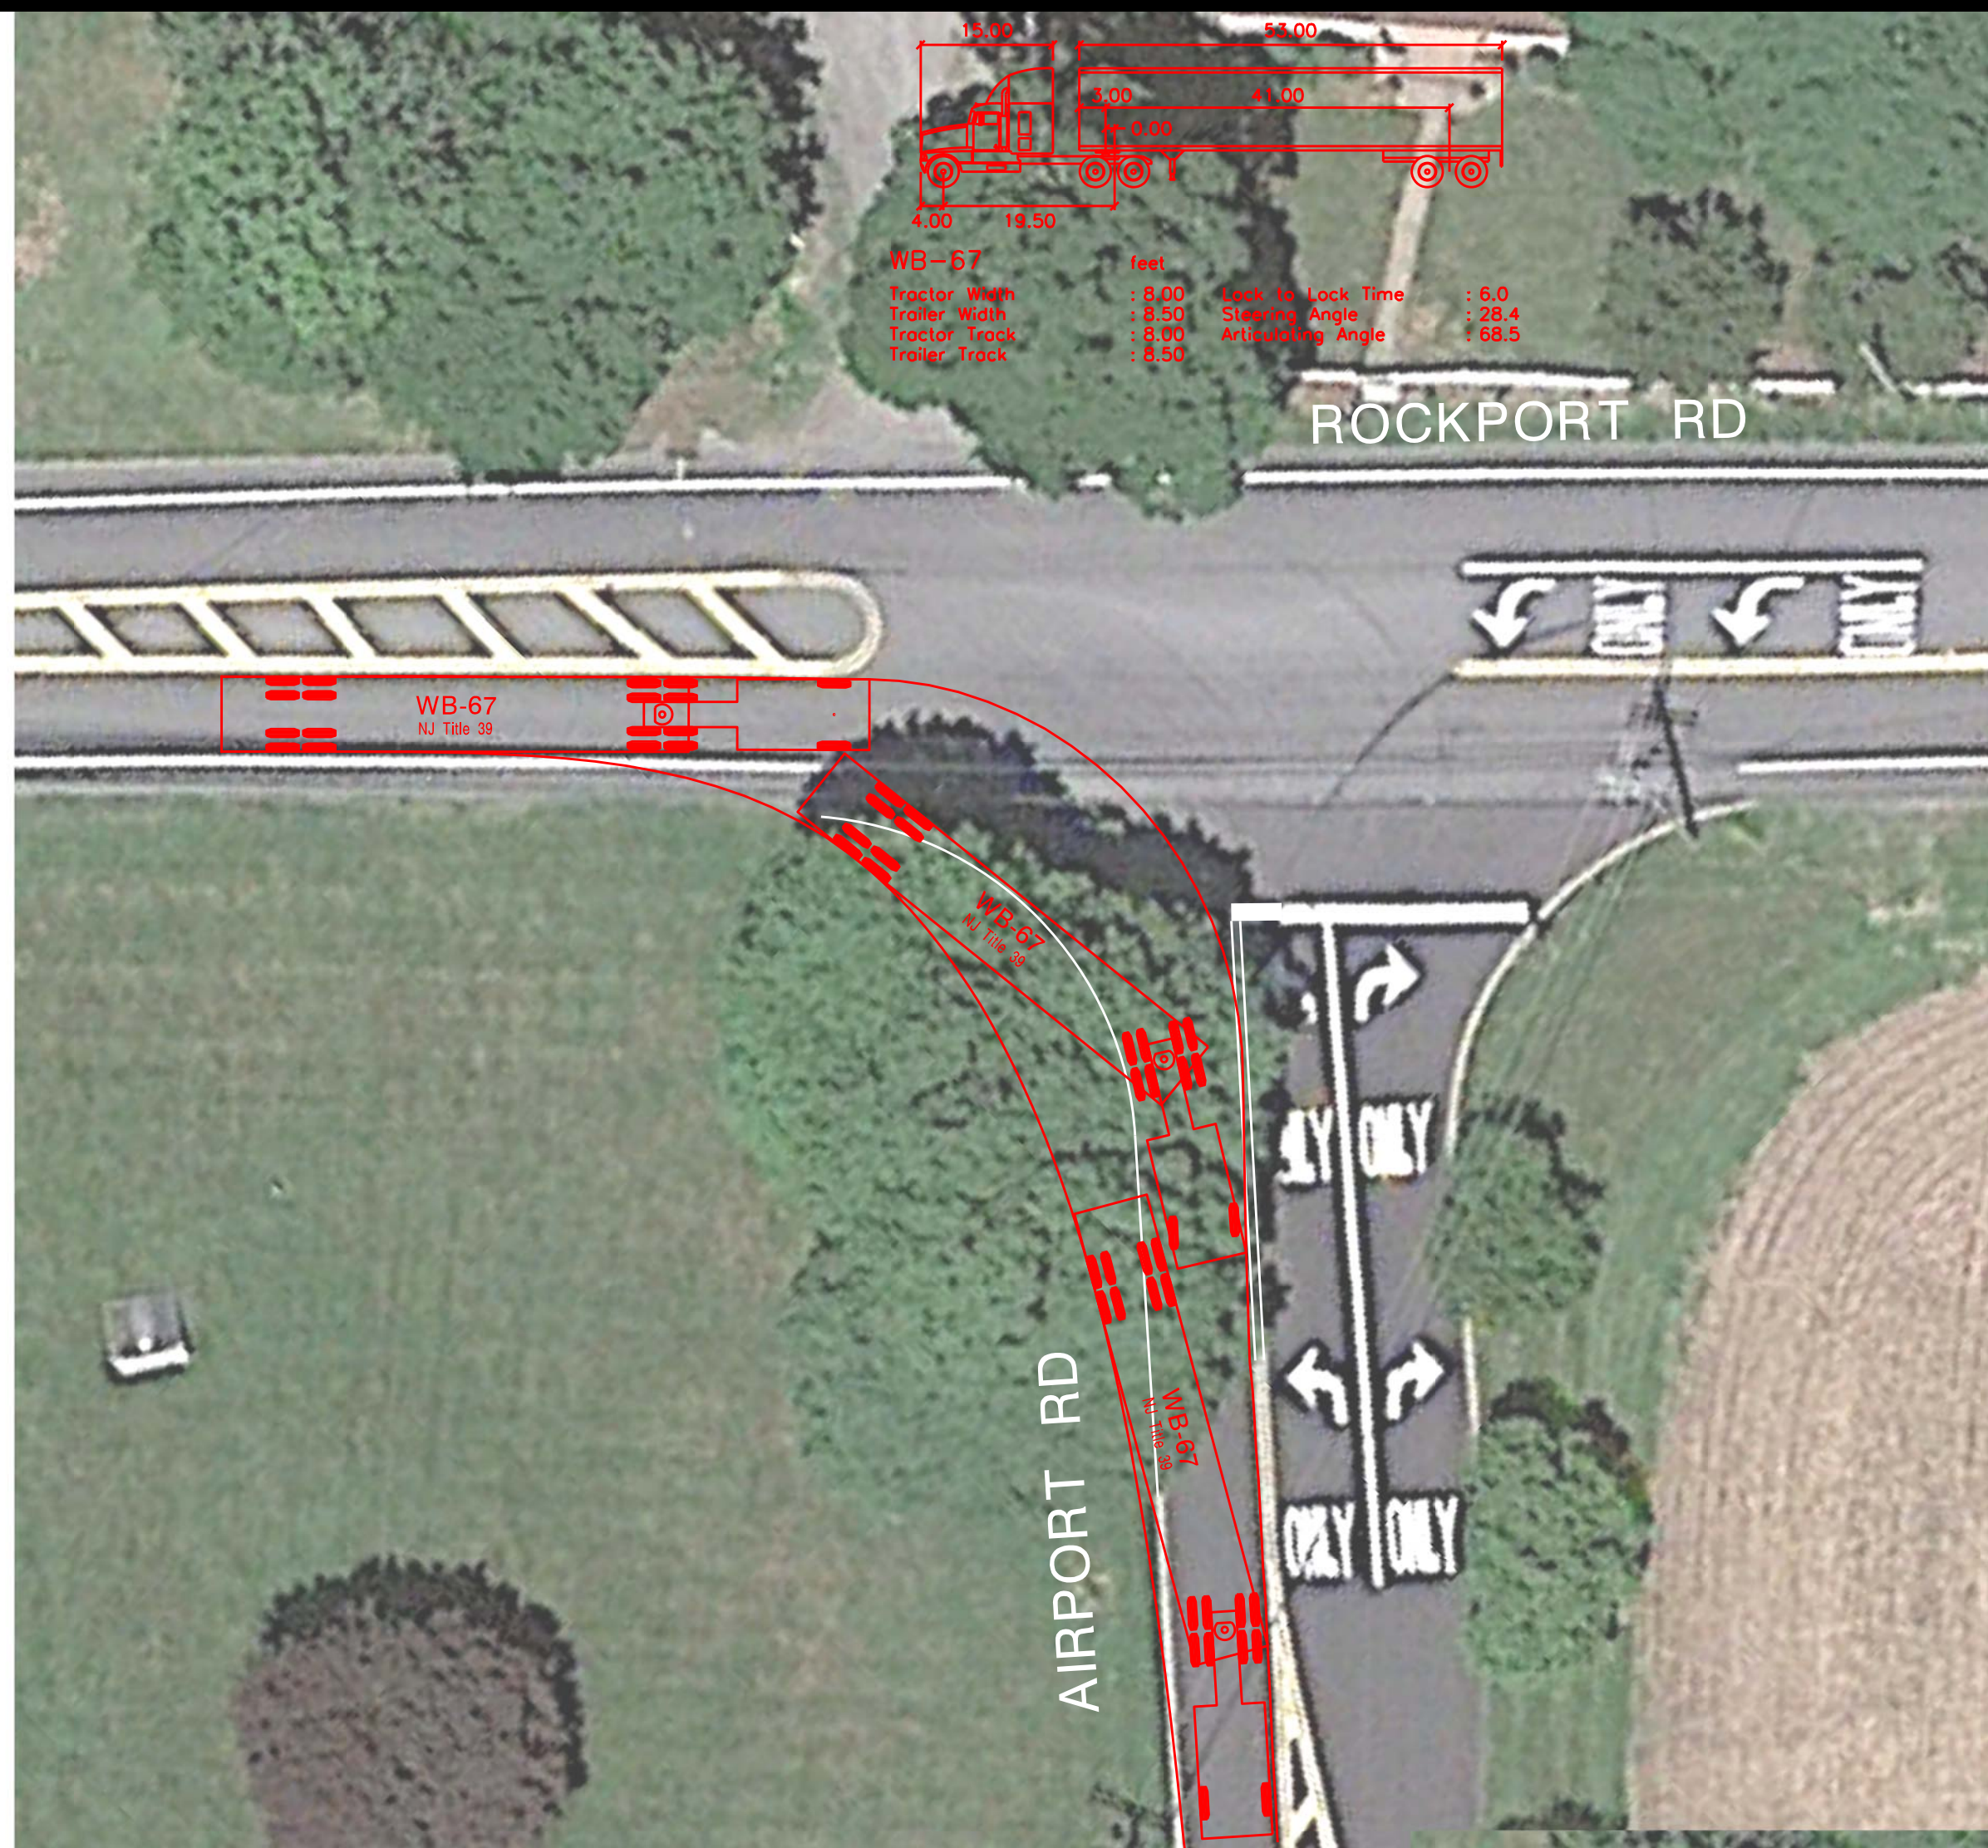


TT-2
TT-6

Shropshire Associates LLC
 277 White Horse Pike - Suite 203, Atco, NJ 08004
 P: 609.714.0400 F: 609.714.9944 www.salic.org
 Certificate of Authorization No. 24GA28093900

TRUCK TURNING PLAN
 WB-62
 ROCKPORT ROAD AND AIRPORT ROAD
 MANSFIELD TOWNSHIP, WARREN COUNTY
 NEW JERSEY

DESIGNED: CRC	PROJECT No. 22170
DRAWN: CRC	DATE: 2 NOV 22
CHECKED: NBM	SCALE:
FILE: 221701101.dgn	SHEET No. 2 OF 6

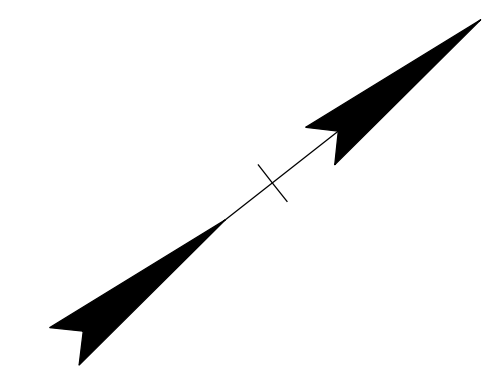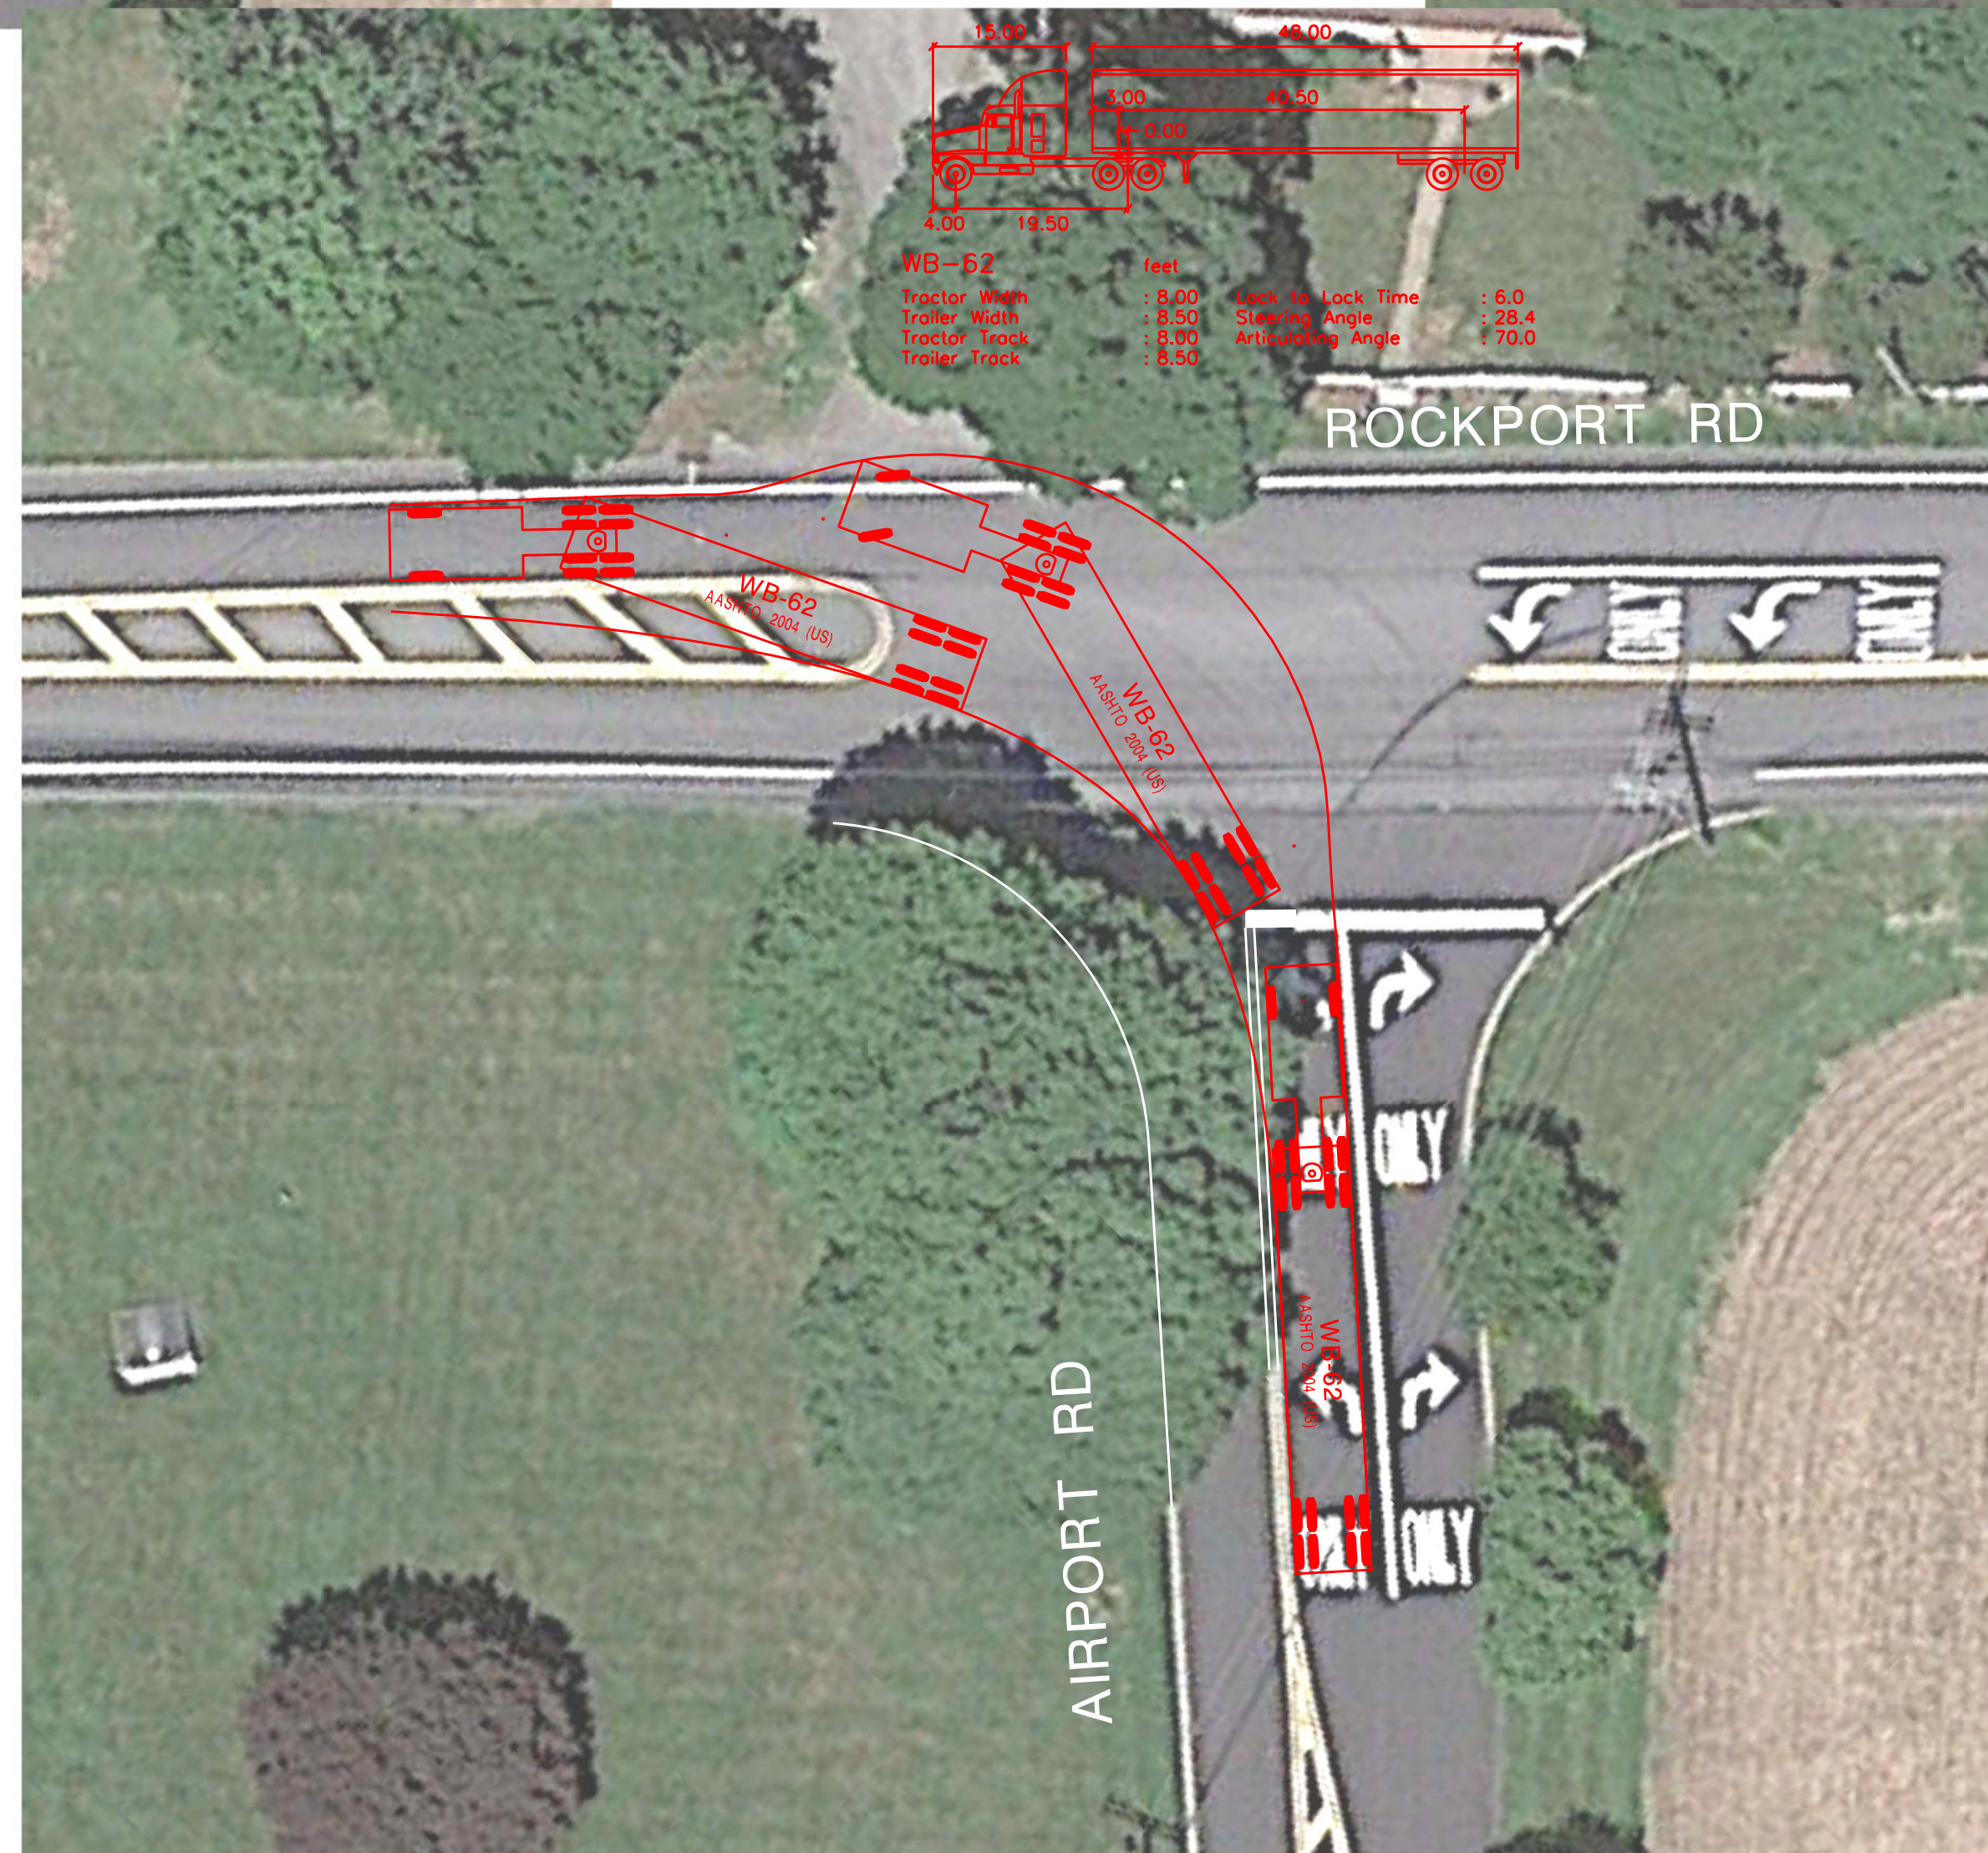
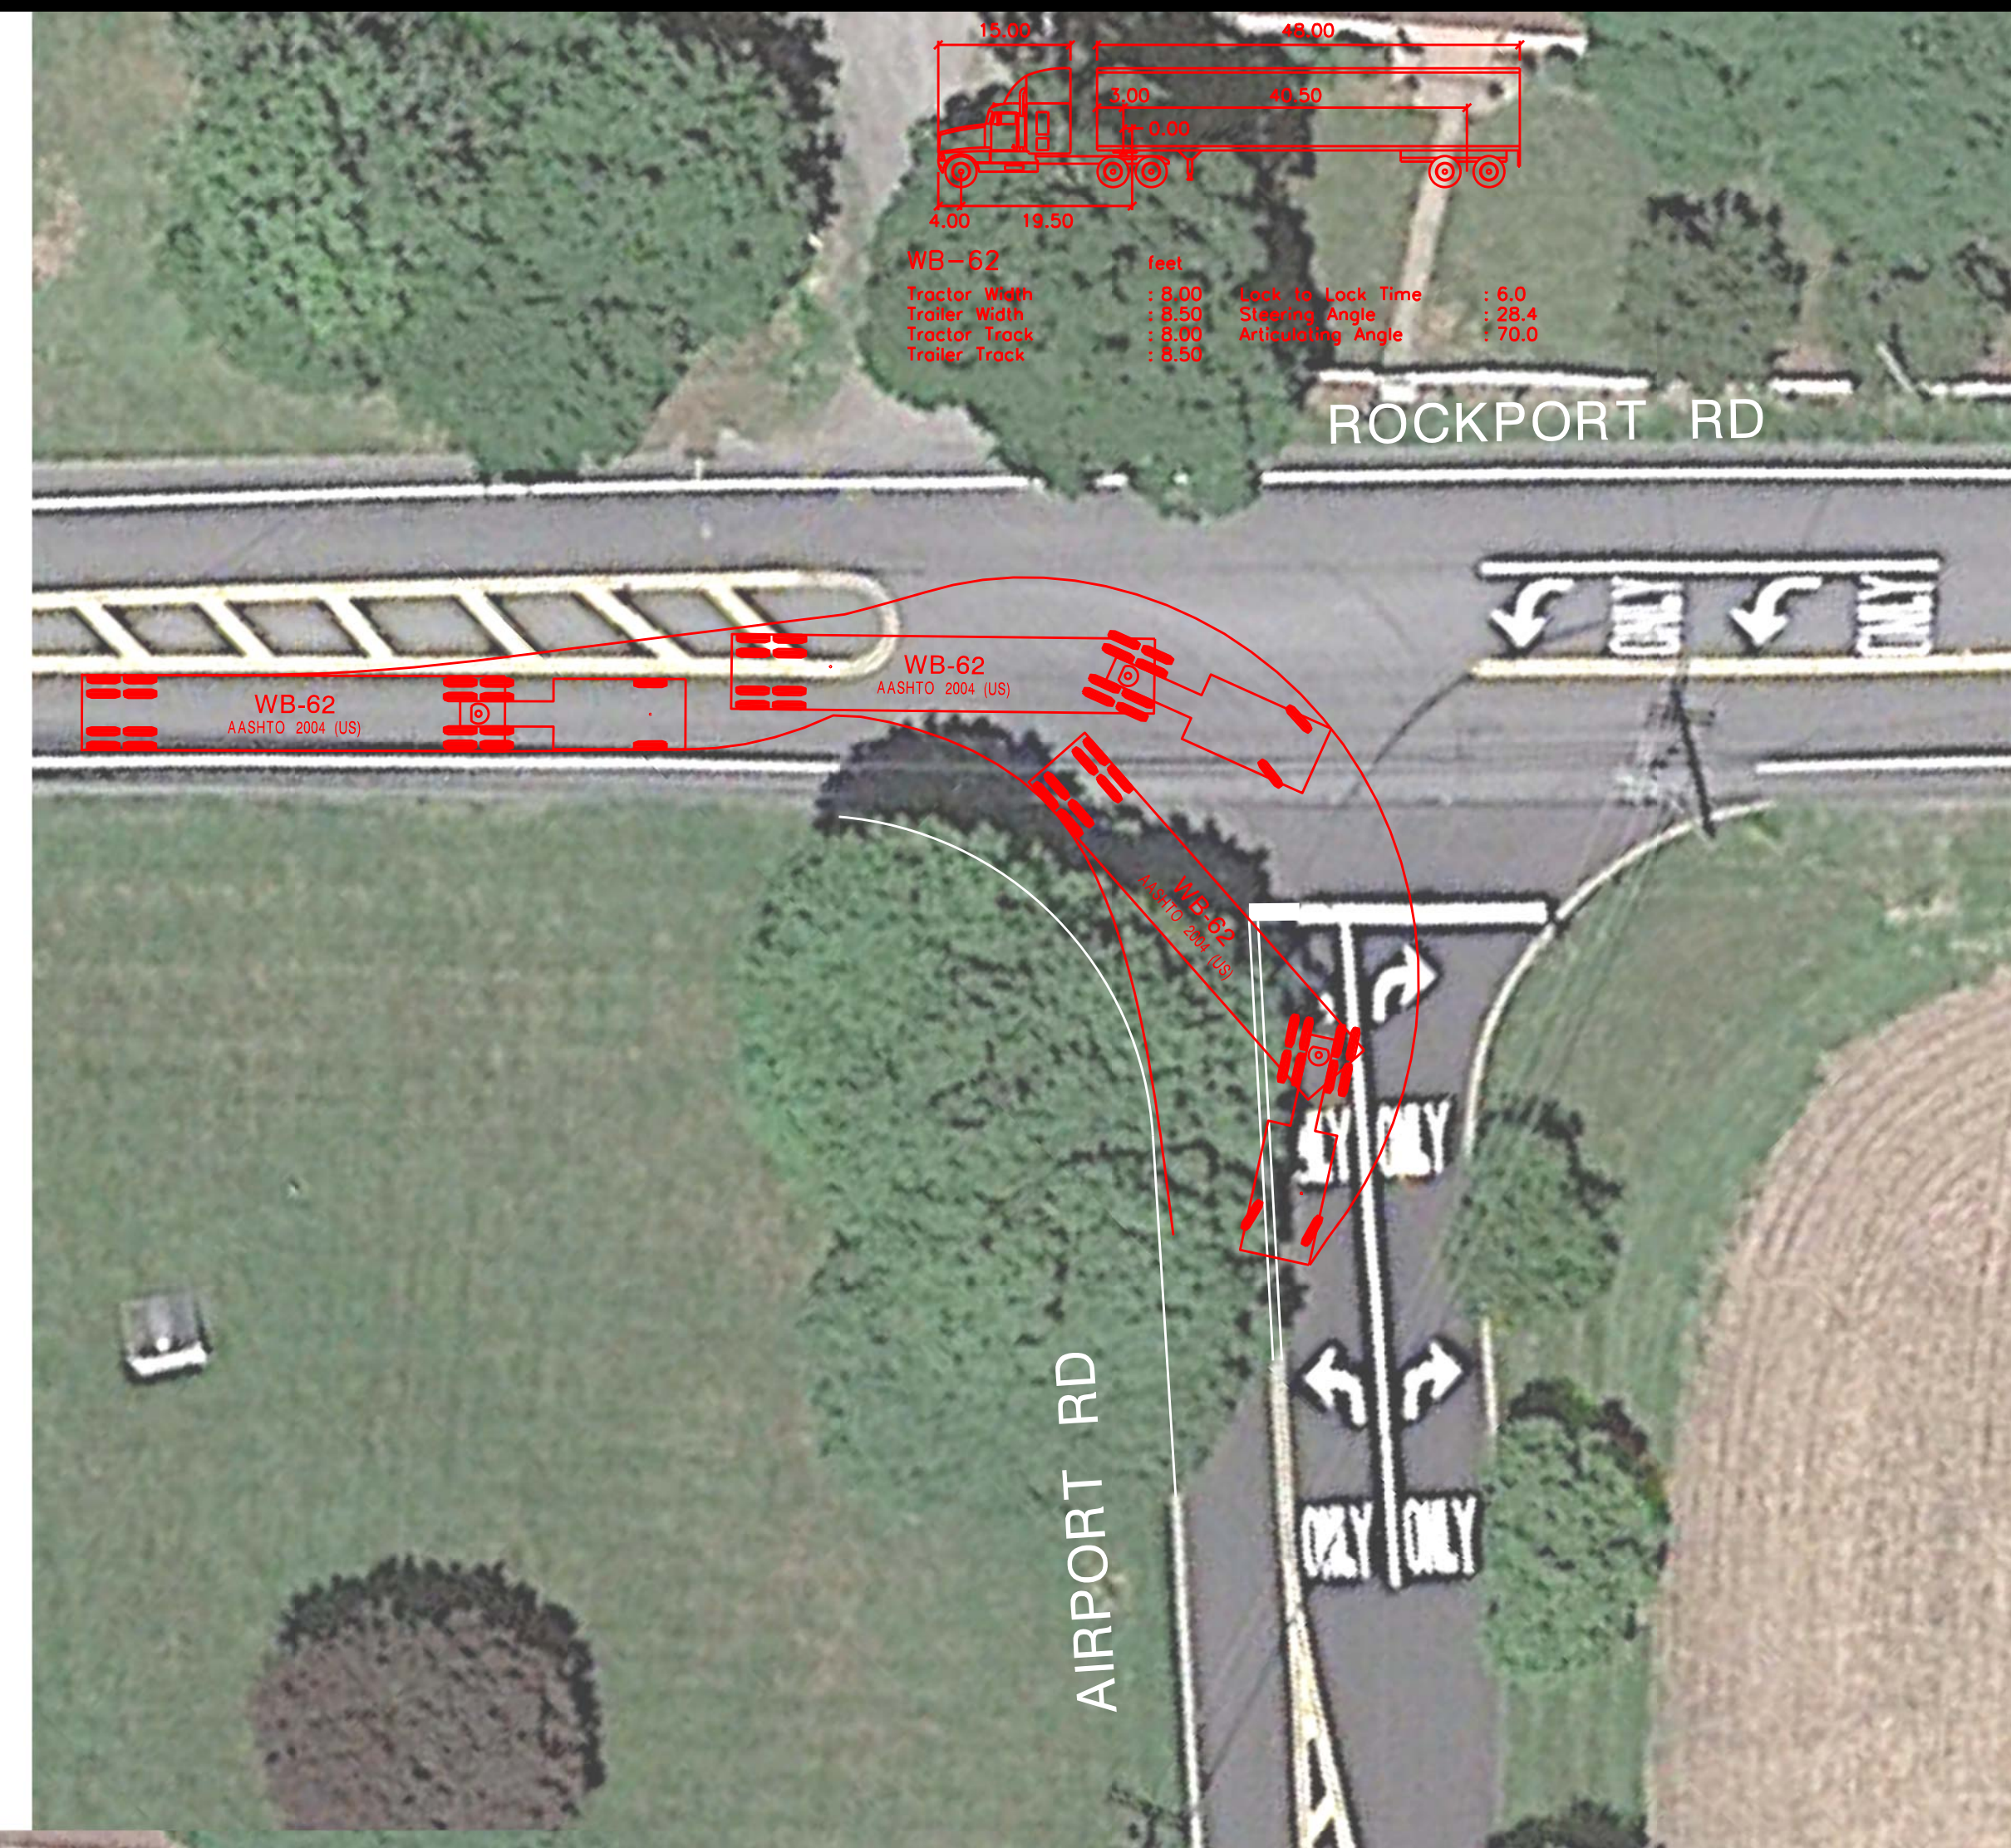
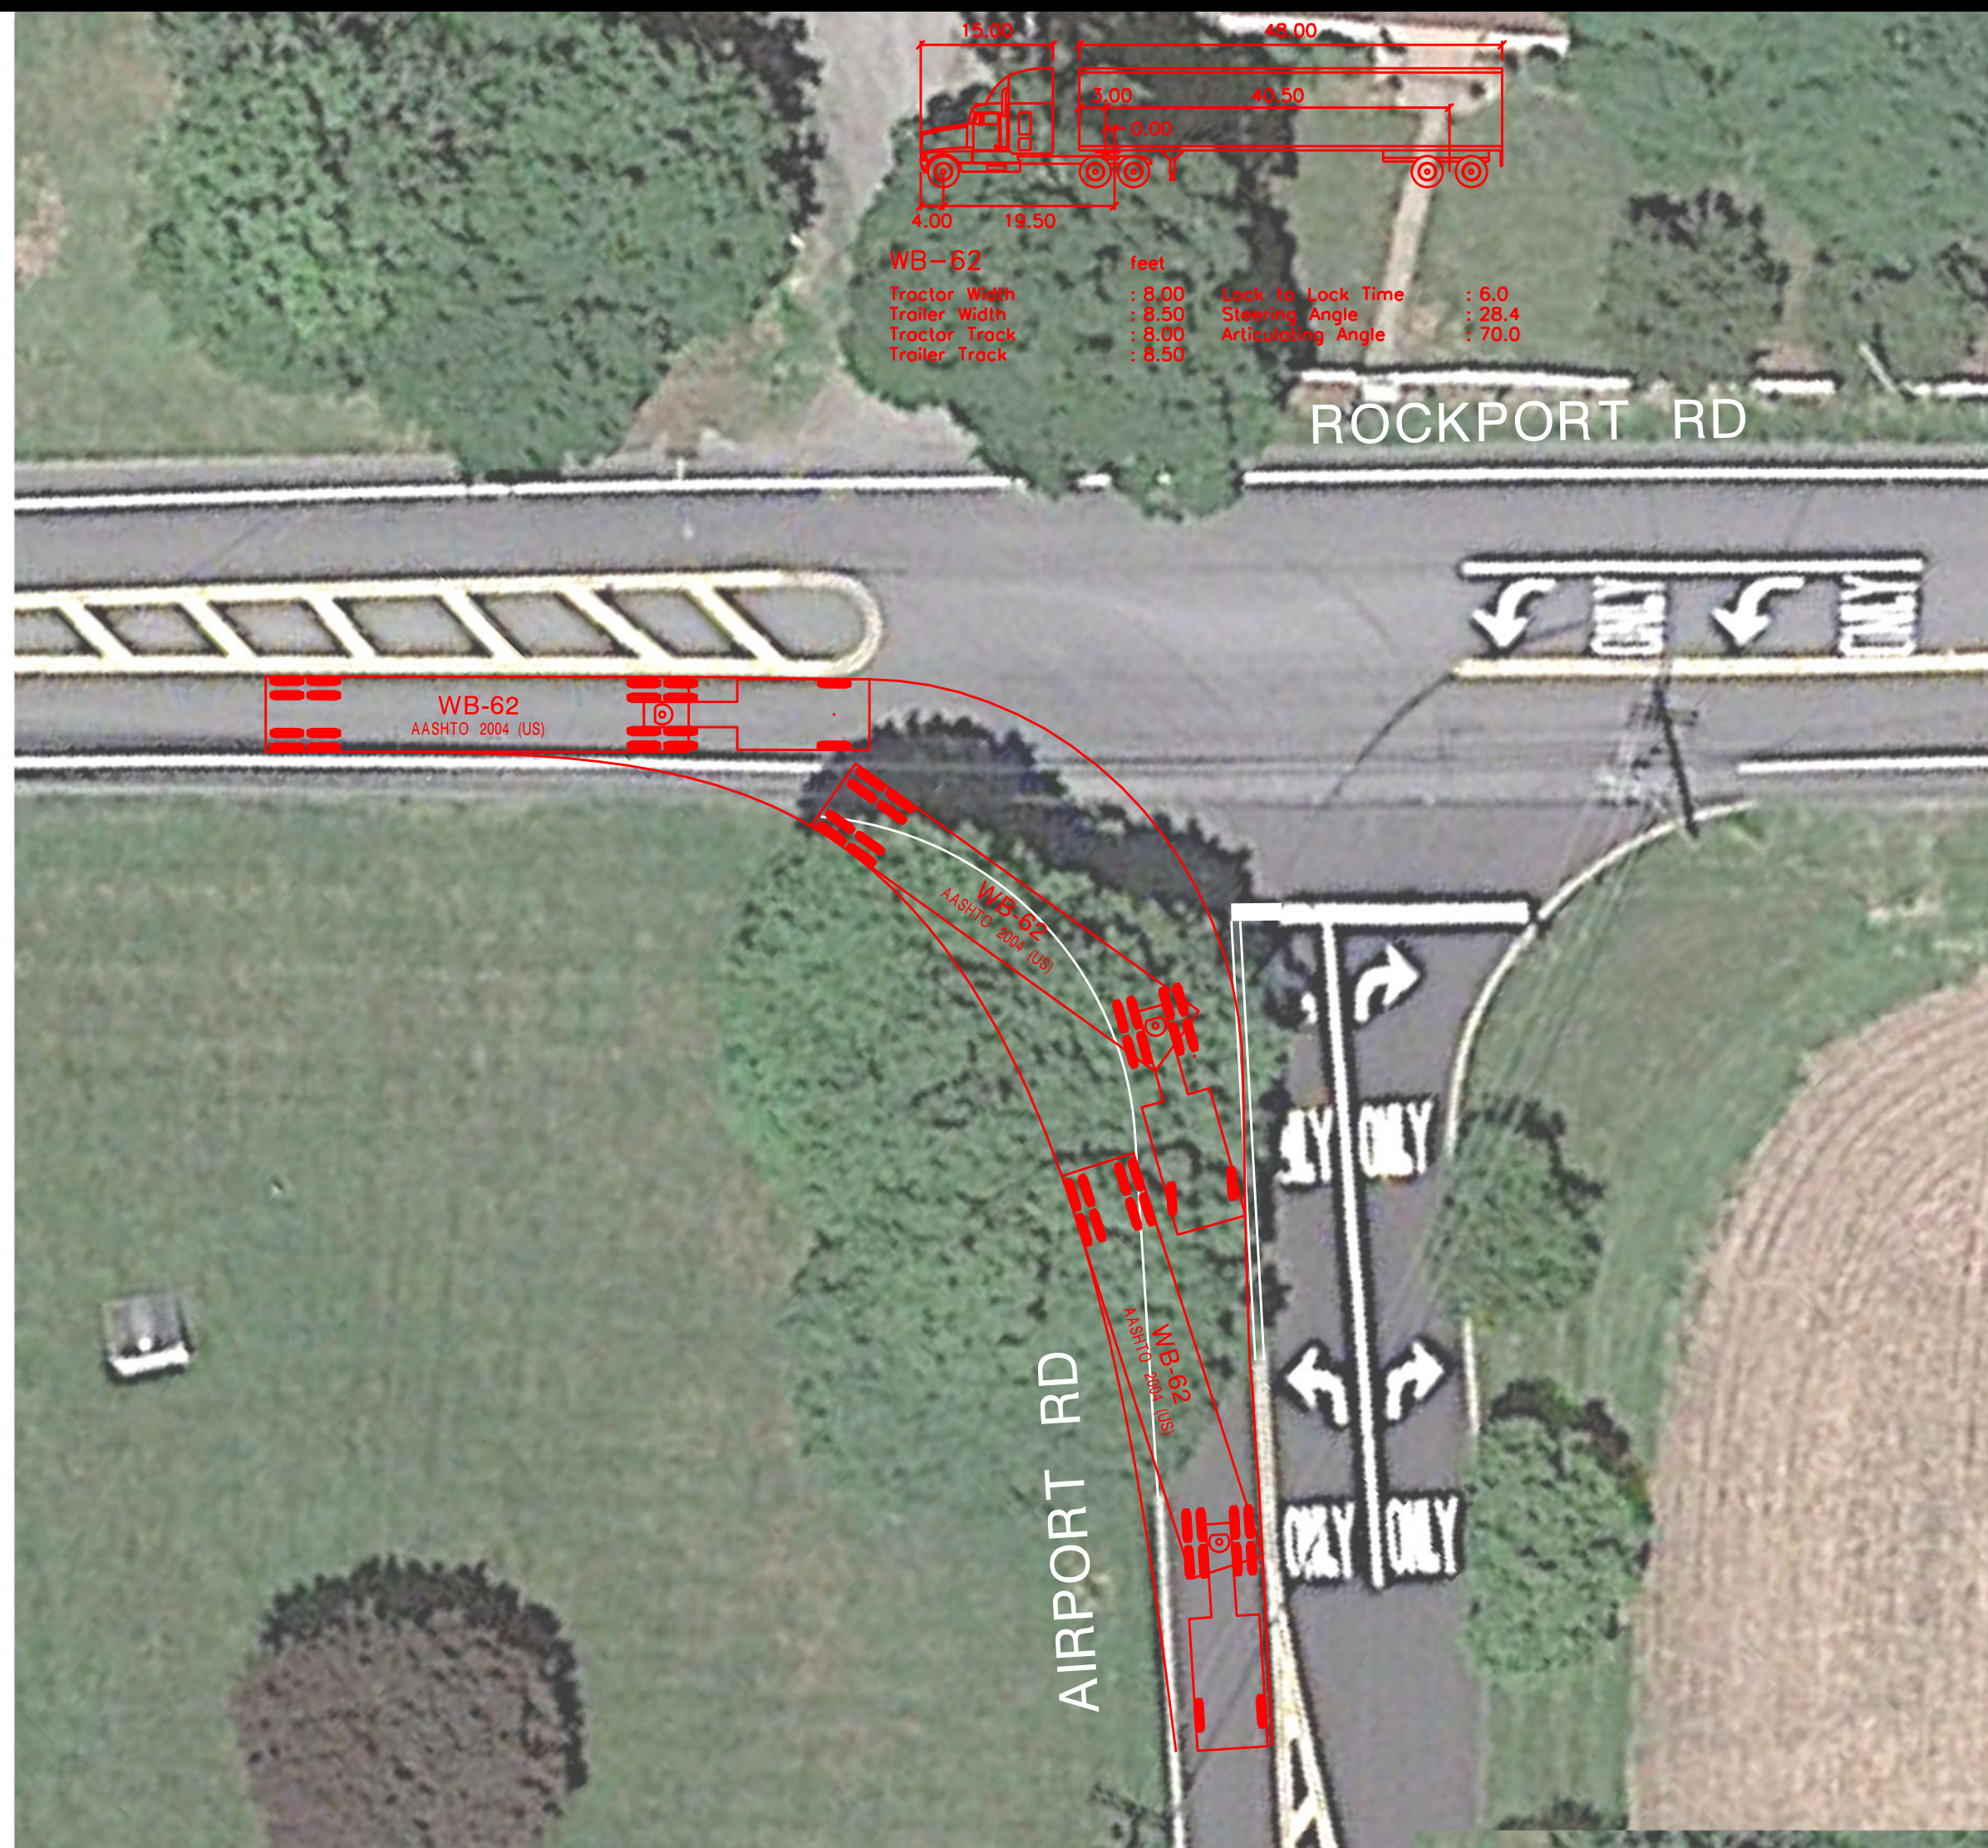


TT-3
TT-6

Shropshire Associates LLC
 277 White Horse Pike - Suite 203, Atco, NJ 08004
 P: 609.714.0400 F: 609.714.9944 www.salic.org
 Certificate of Authorization No. 24GA28093900

TRUCK TURNING PLAN
 WB-40
 ROCKPORT ROAD AND AIRPORT ROAD
 MANSFIELD TOWNSHIP, WARREN COUNTY
 NEW JERSEY

DESIGNED: CRC	PROJECT No. 22170
DRAWN: CRC	DATE: 2 NOV 22
CHECKED: NBM	SCALE:
FILE: 221701101.dgn	SHEET No. 3 OF 6

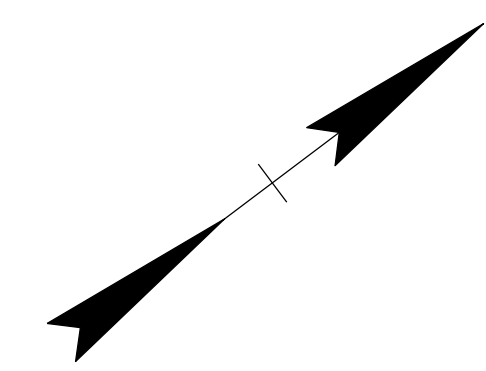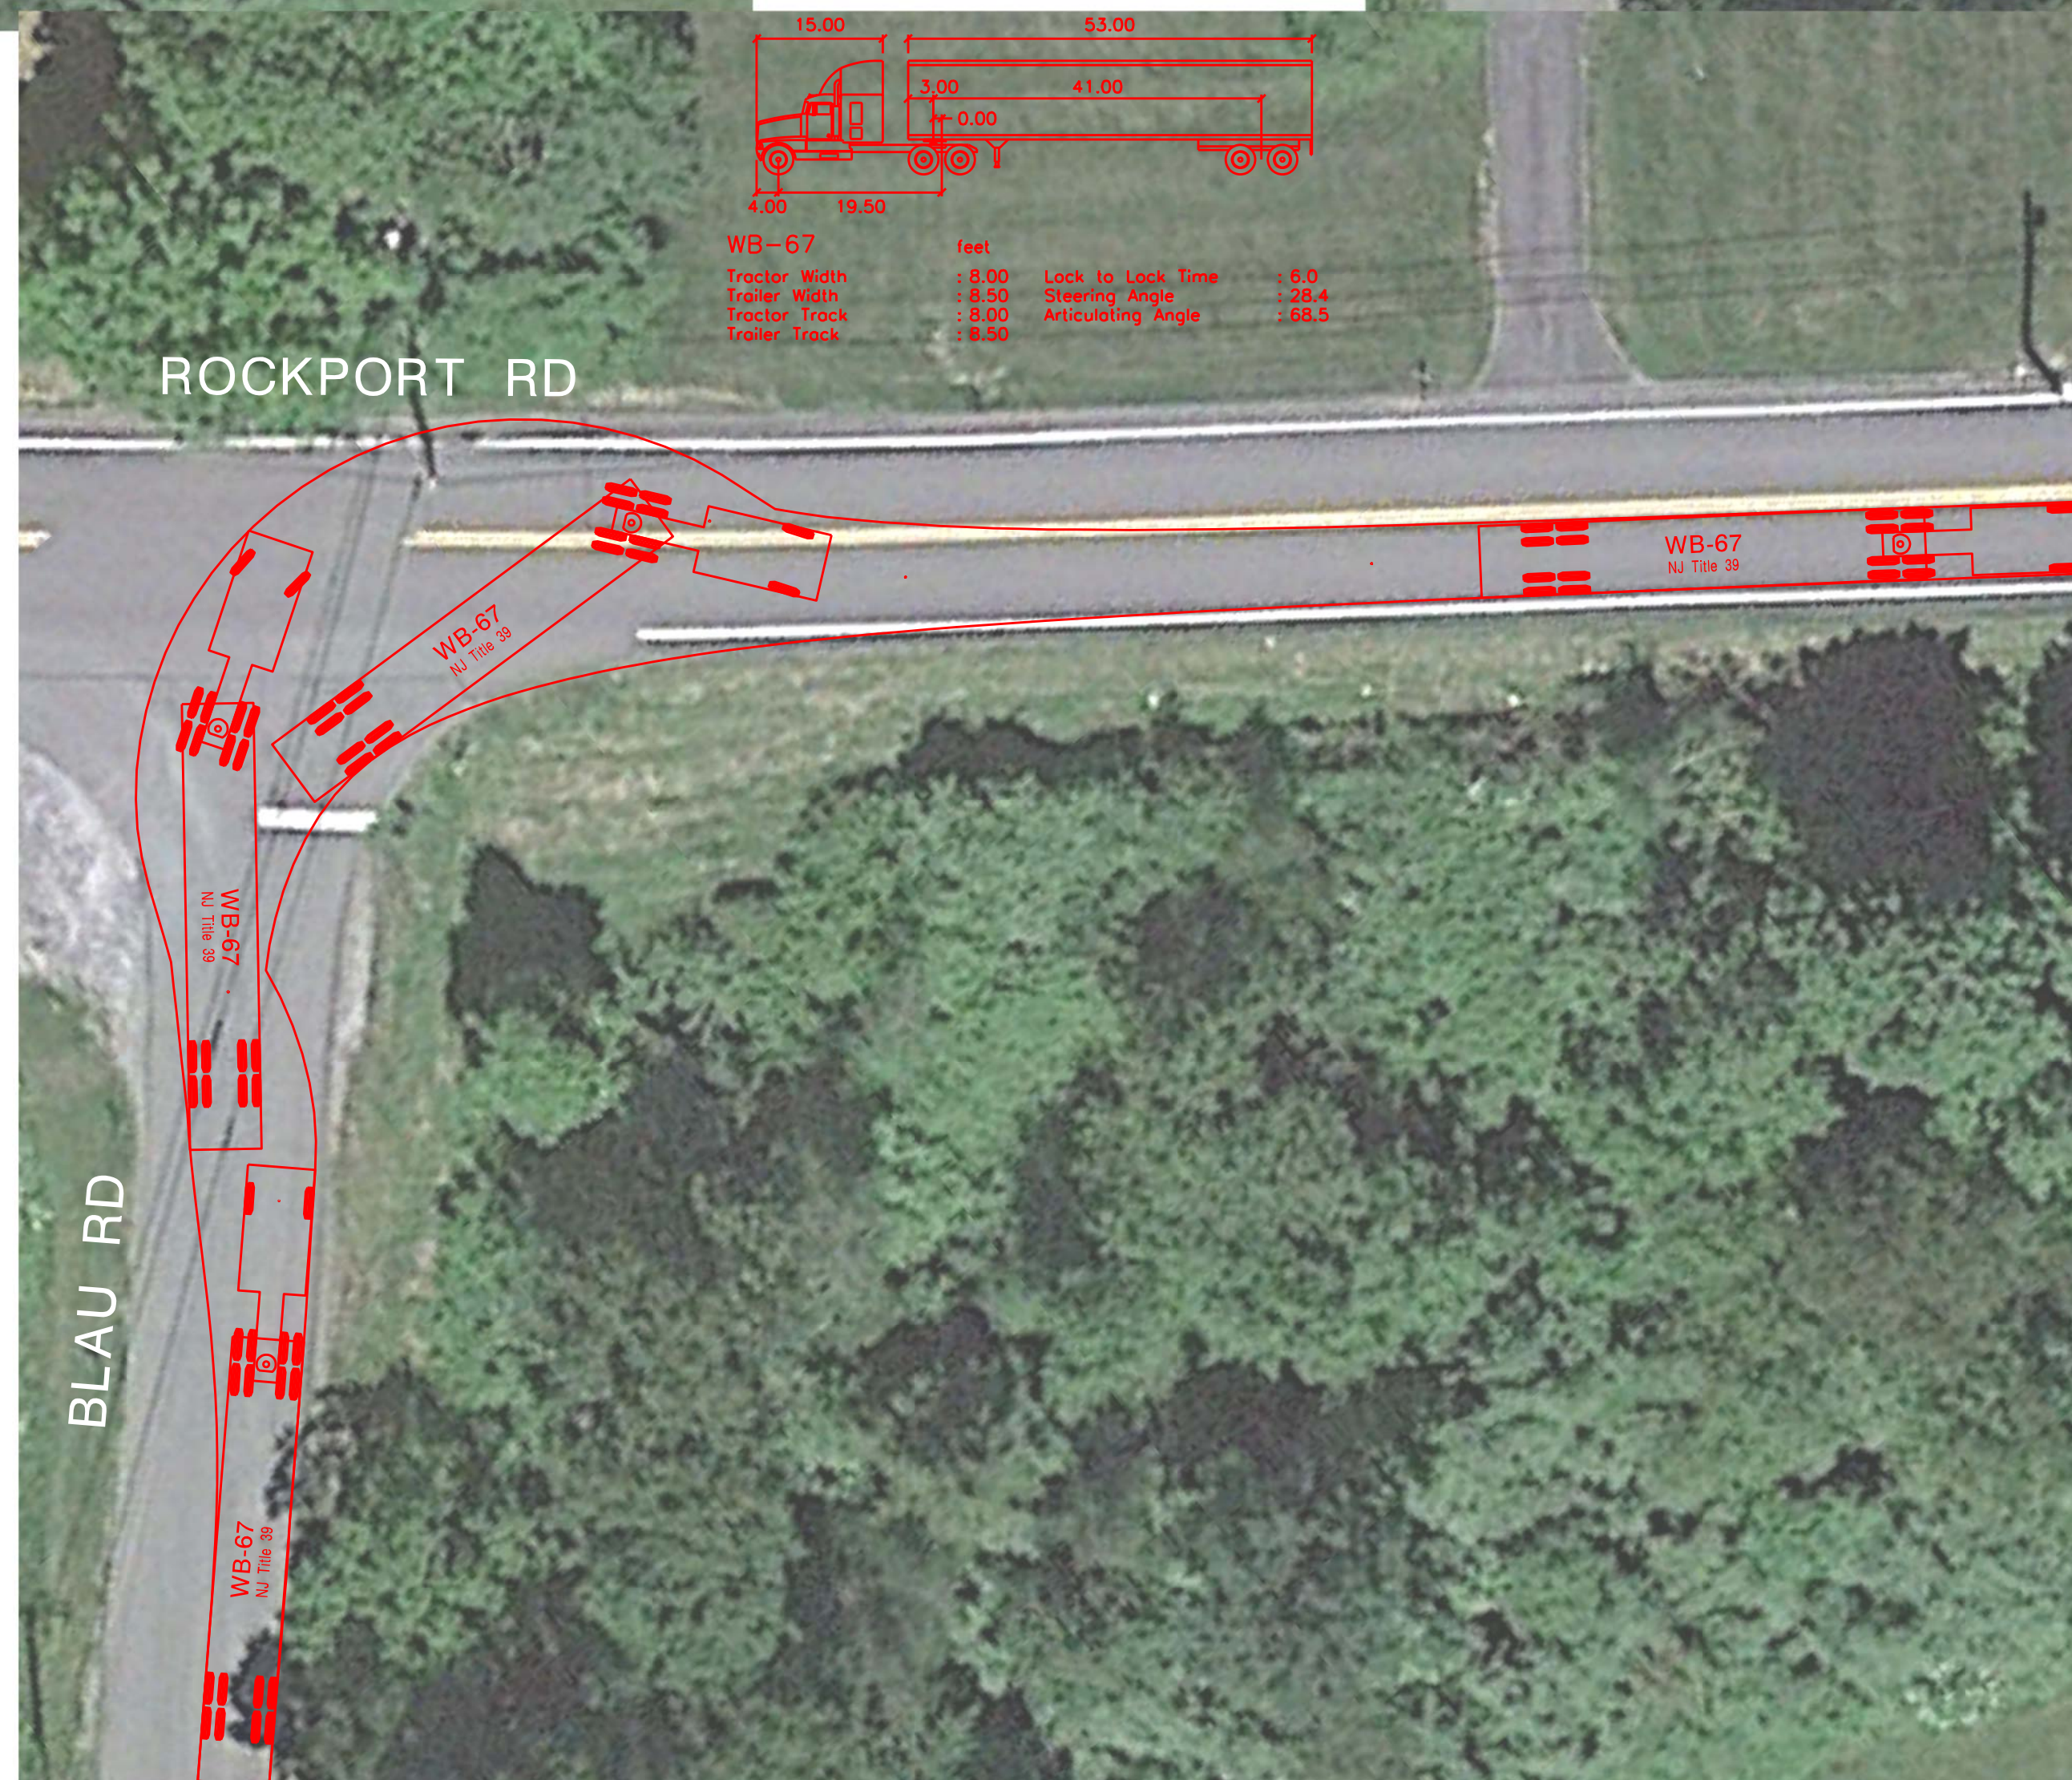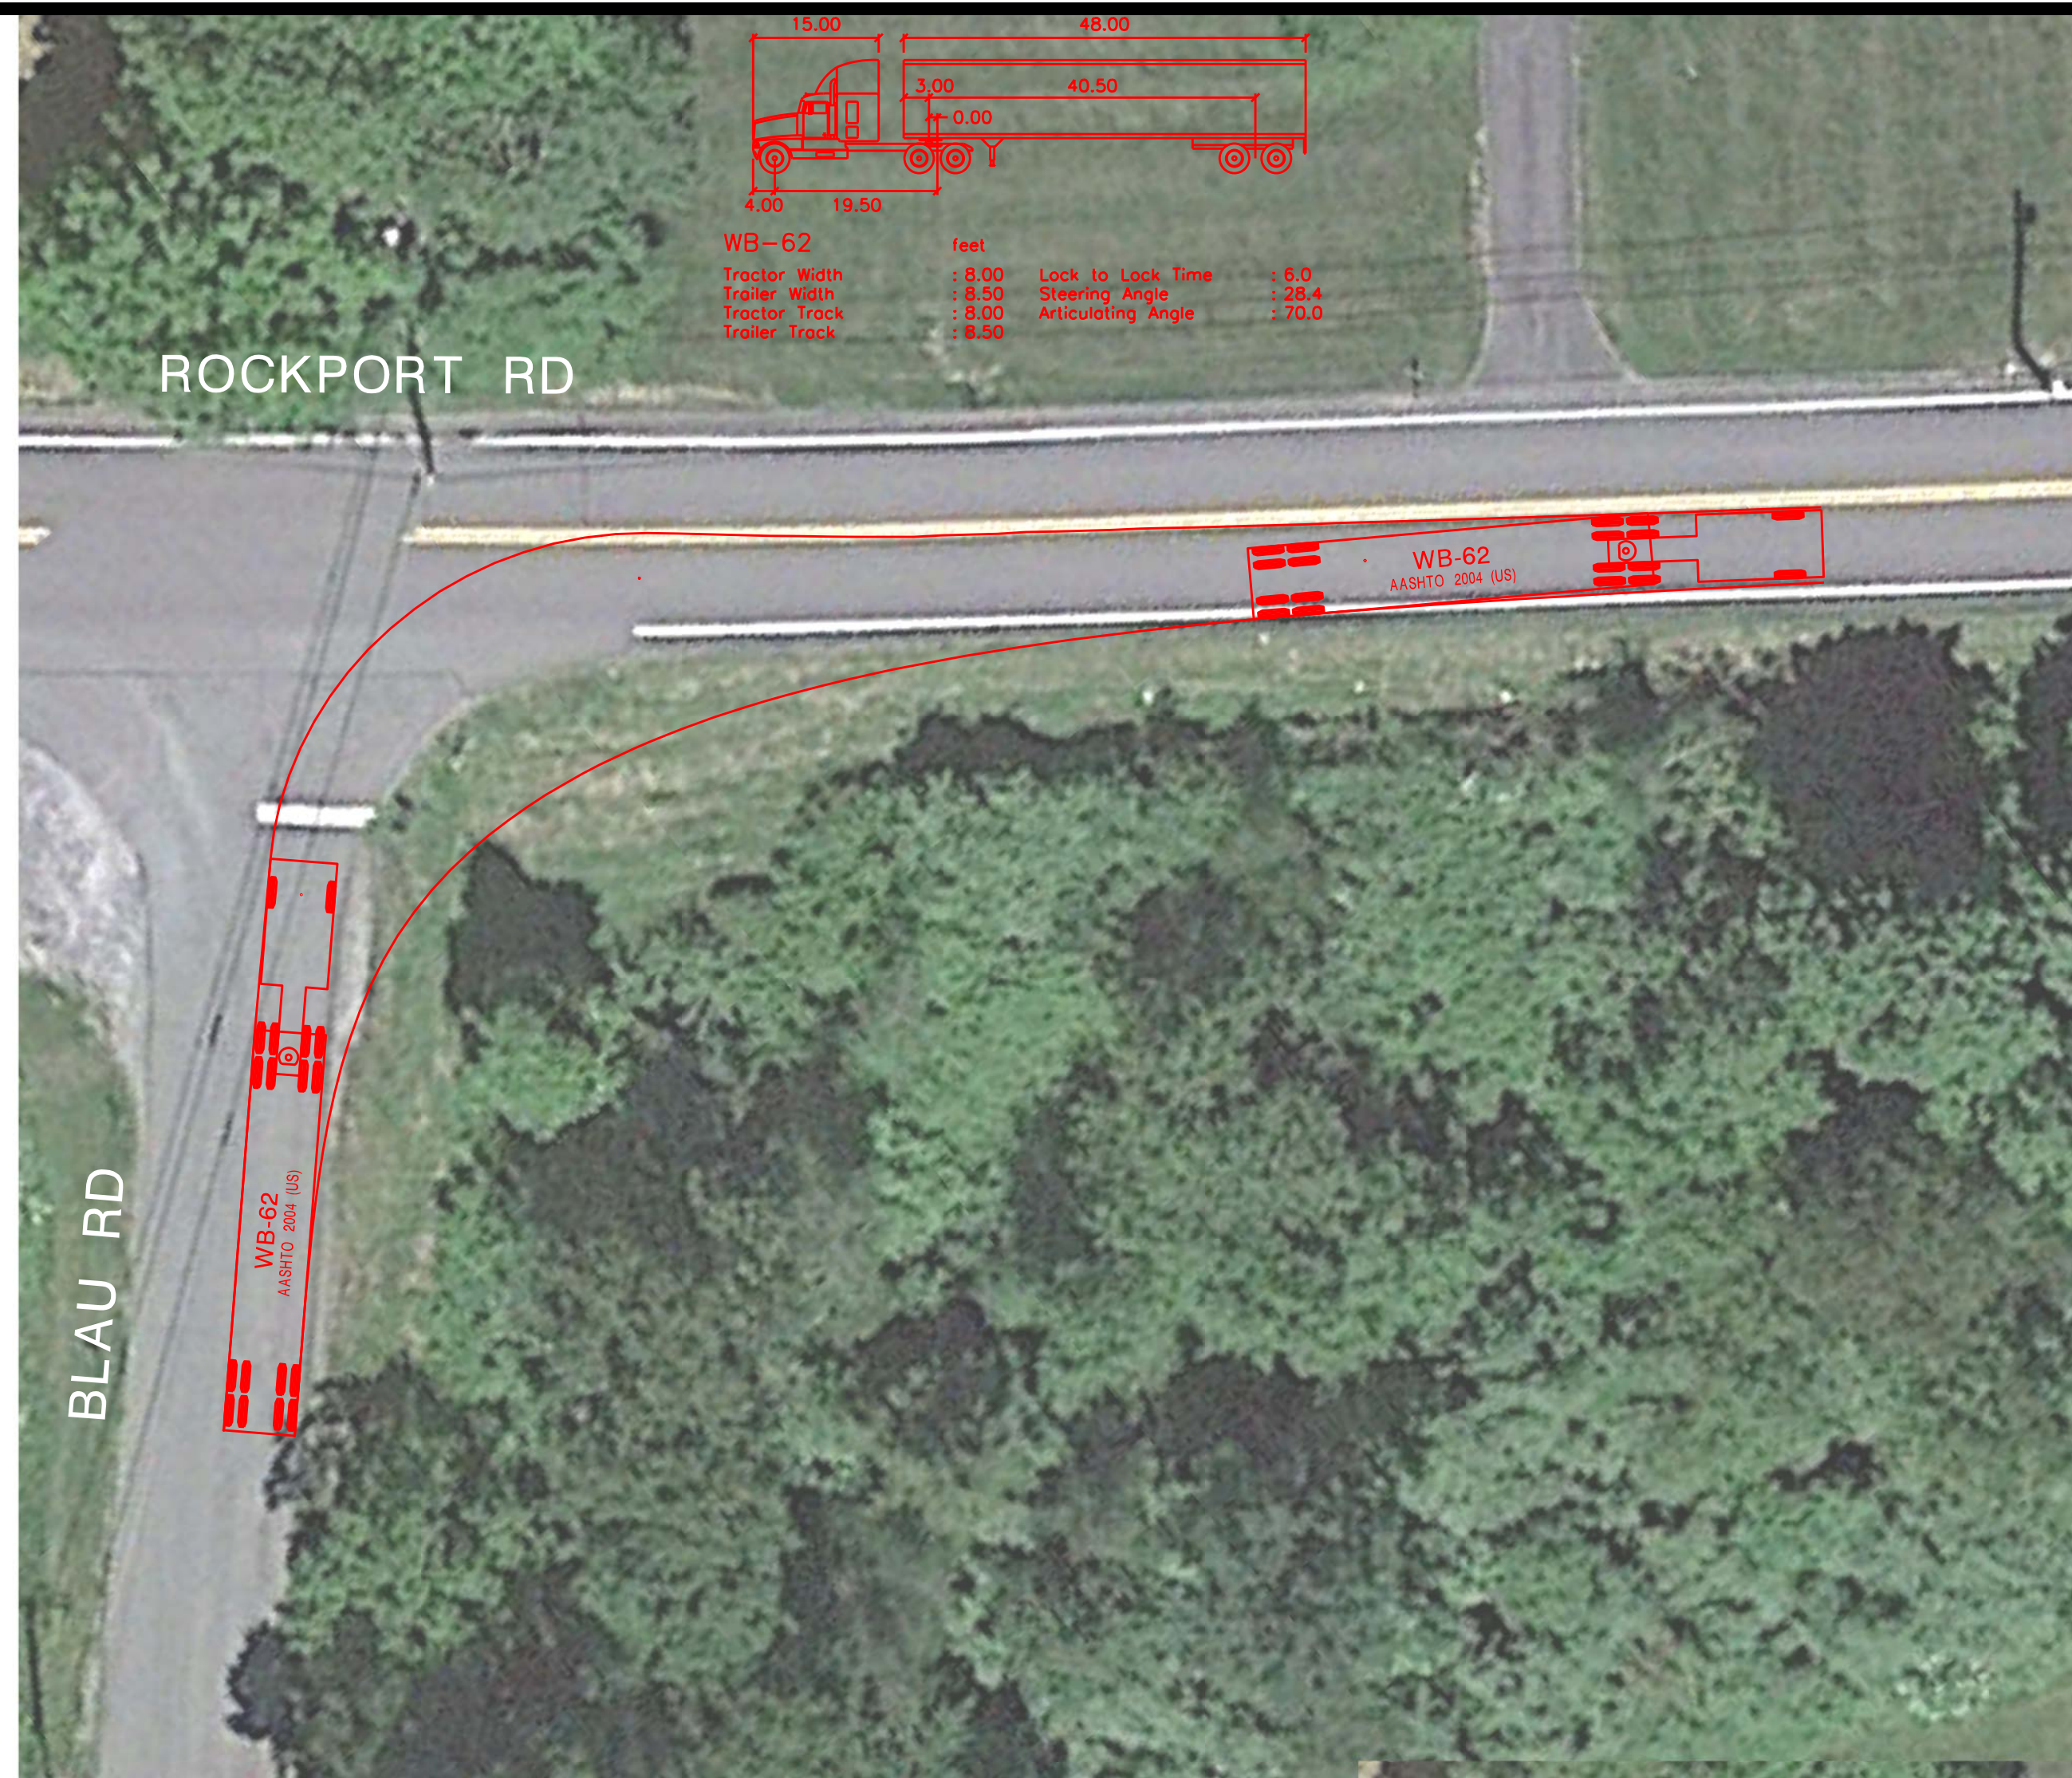

Shropshire Associates LLC





277 White Horse Pike - Suite 203, Atco, NJ 08004
P: 609.714.0400 F: 609.714.9944 www.salic.org
Certificate of Authorization No. 24GA28093900

TRUCK TURNING PLAN

WB-67
ROCKPORT ROAD AND BLAU ROAD
MANSFIELD TOWNSHIP, WARREN COUNTY
NEW JERSEY

DESIGNED:	CRC	PROJECT No.	22170
DRAWN:	CRC	DATE:	2 NOV 22
CHECKED:	NBM	SCALE:	
FILE:	221701101.dgn	SHEET No.	4 OF 6

TT-4
TT-6

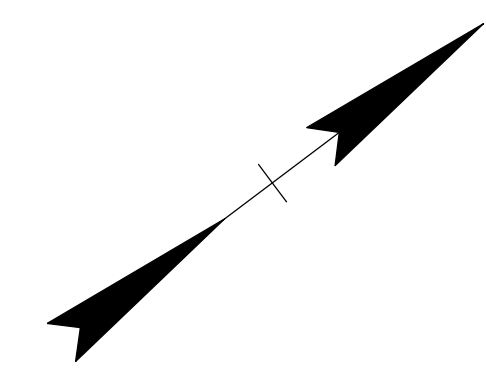
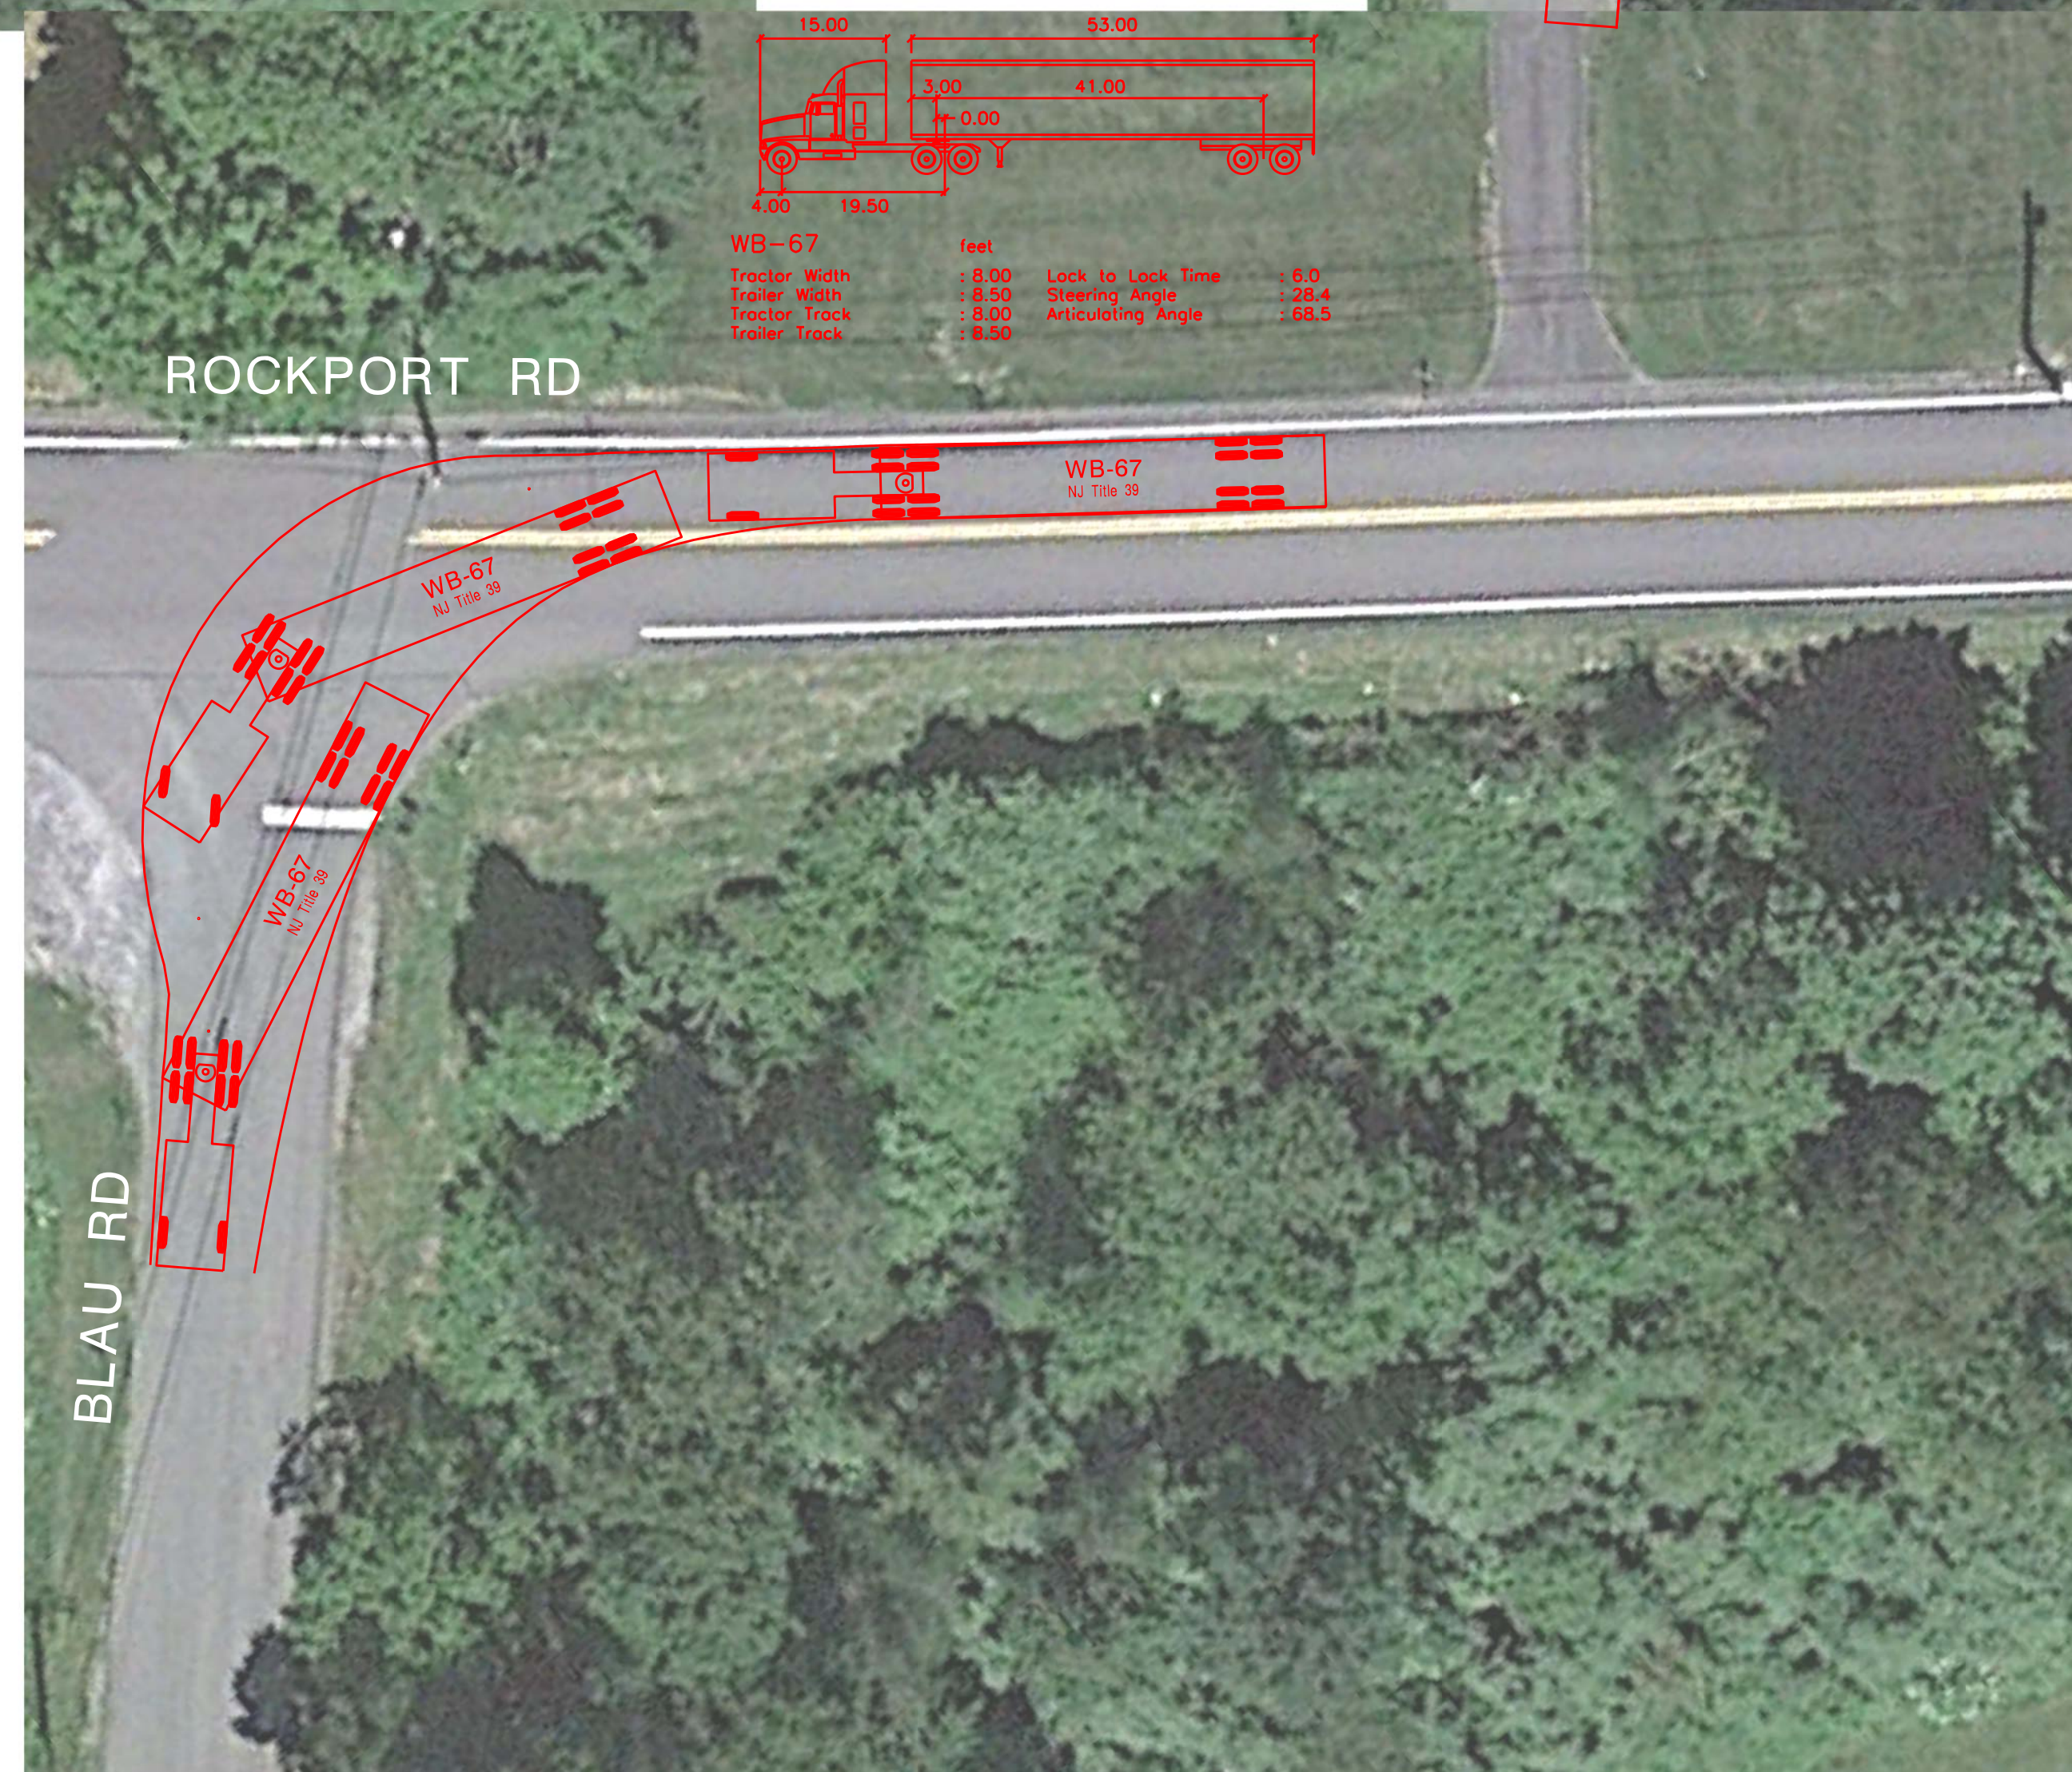
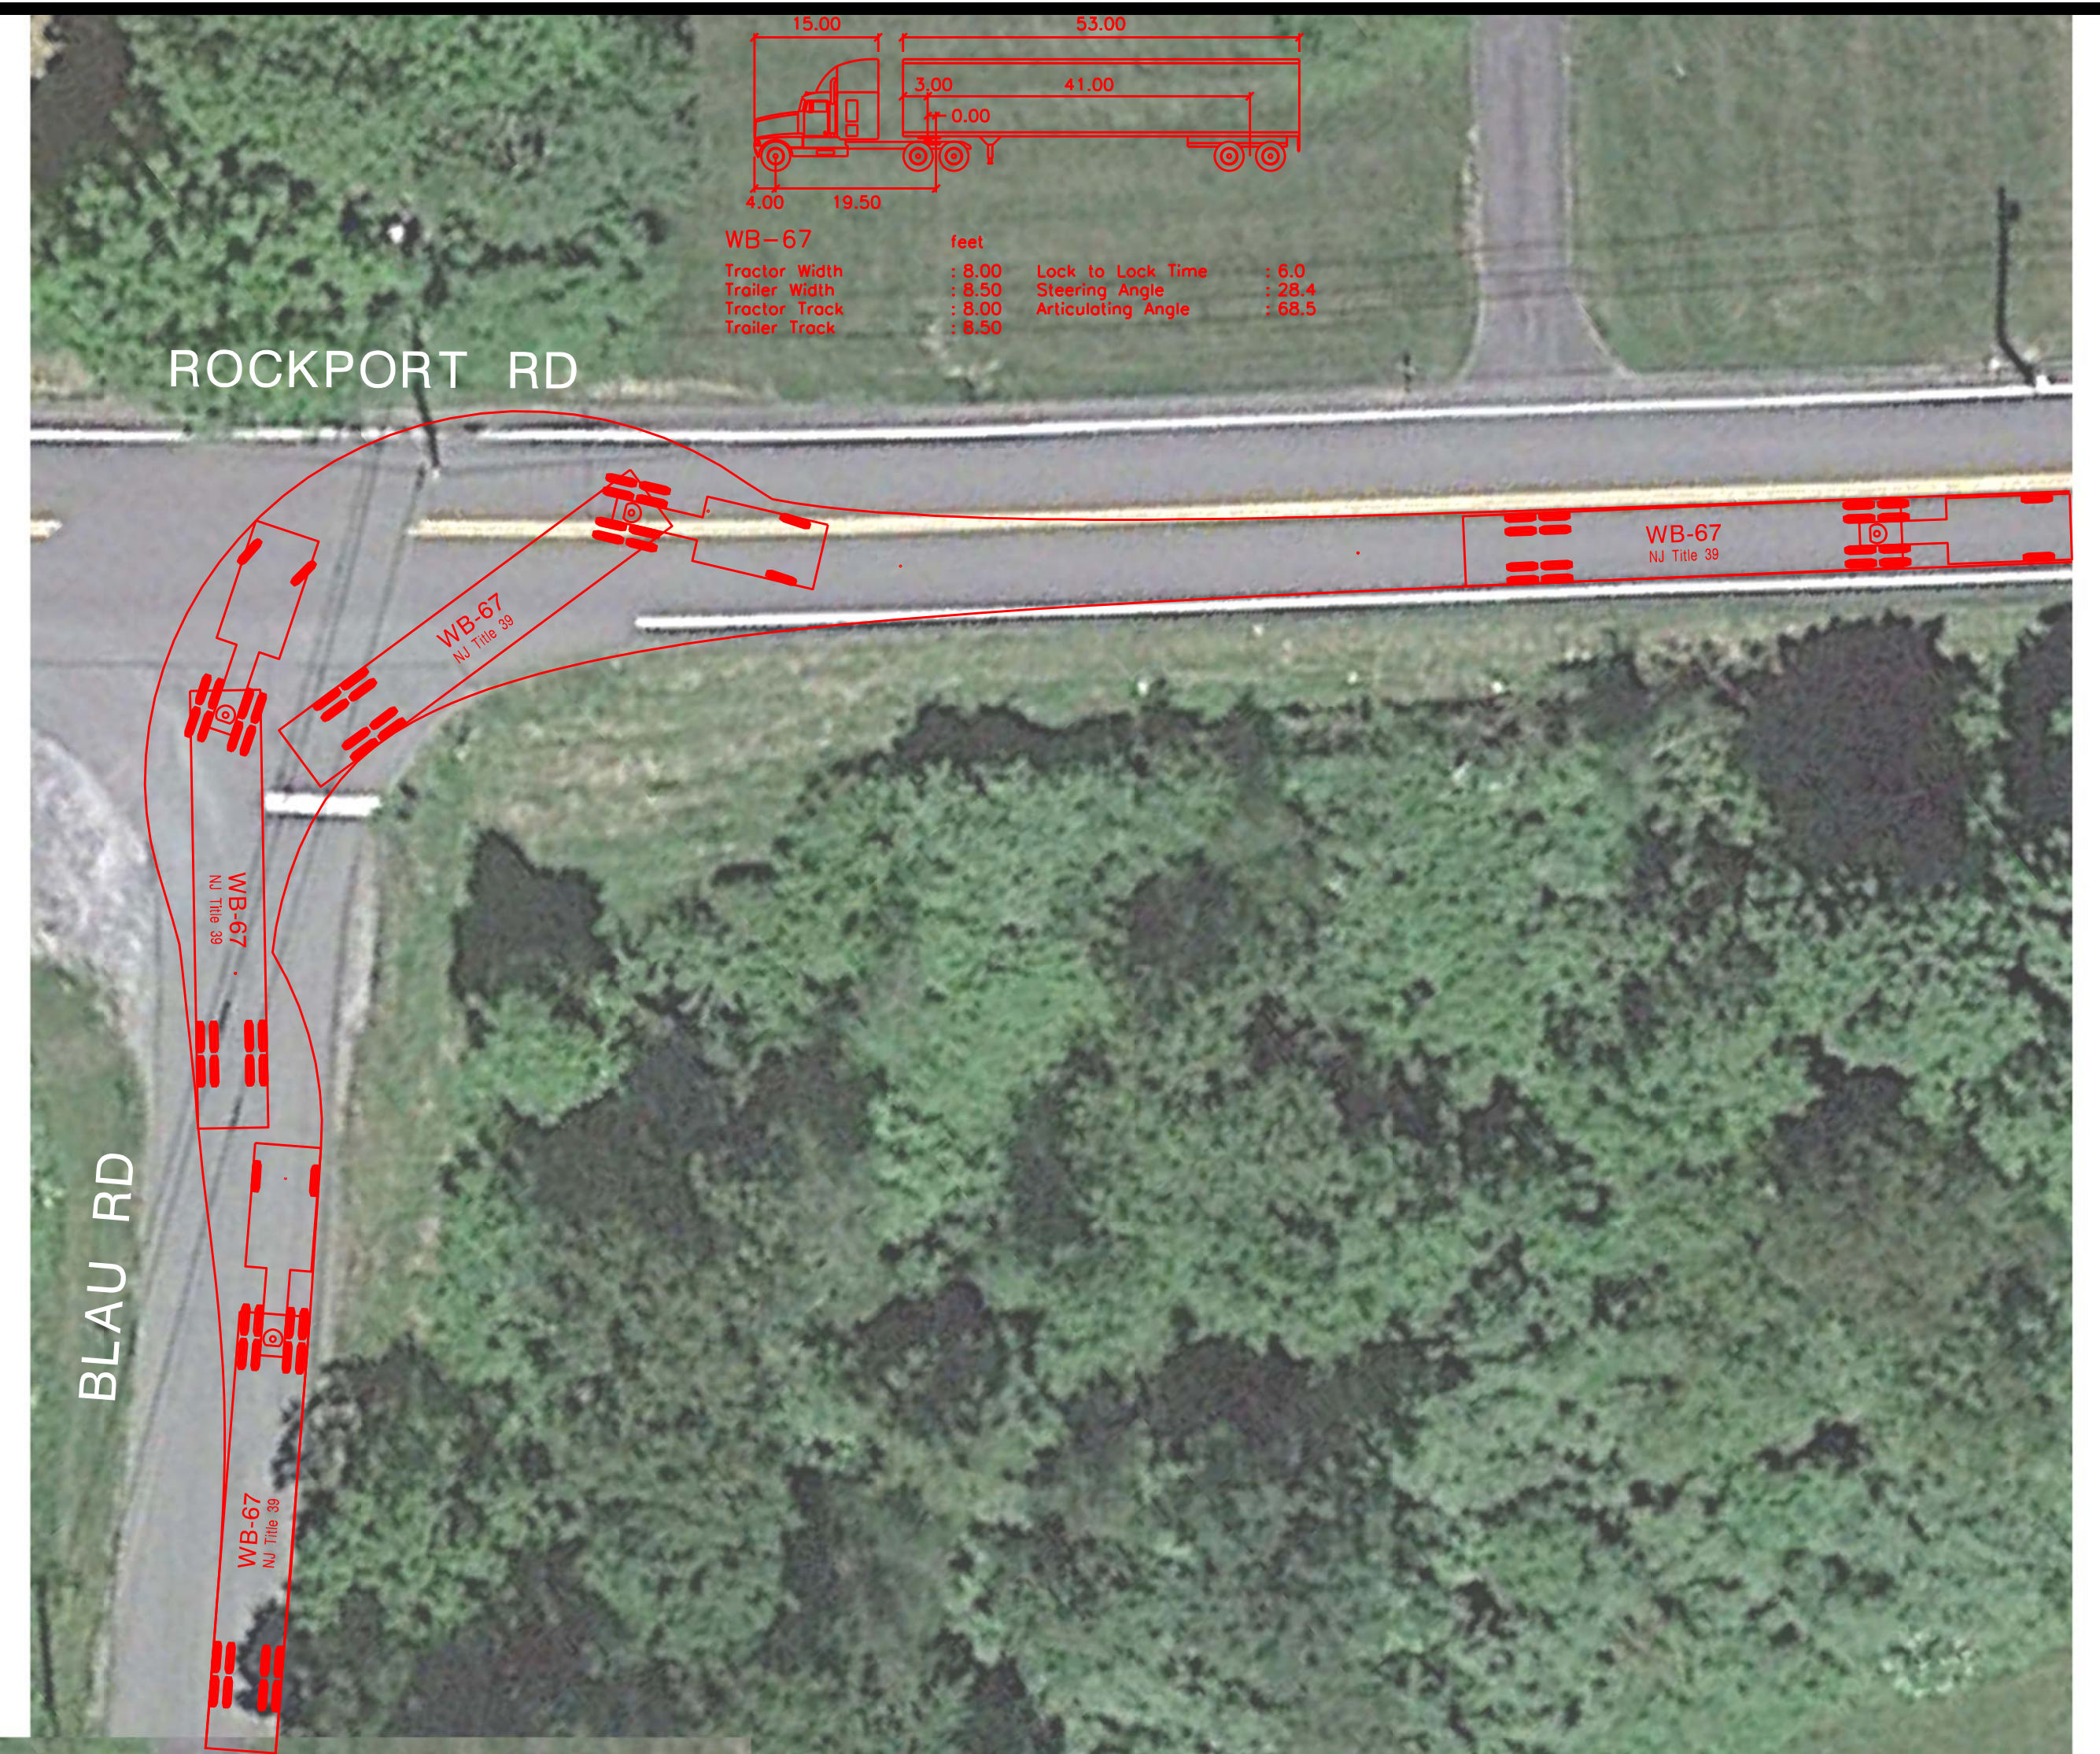
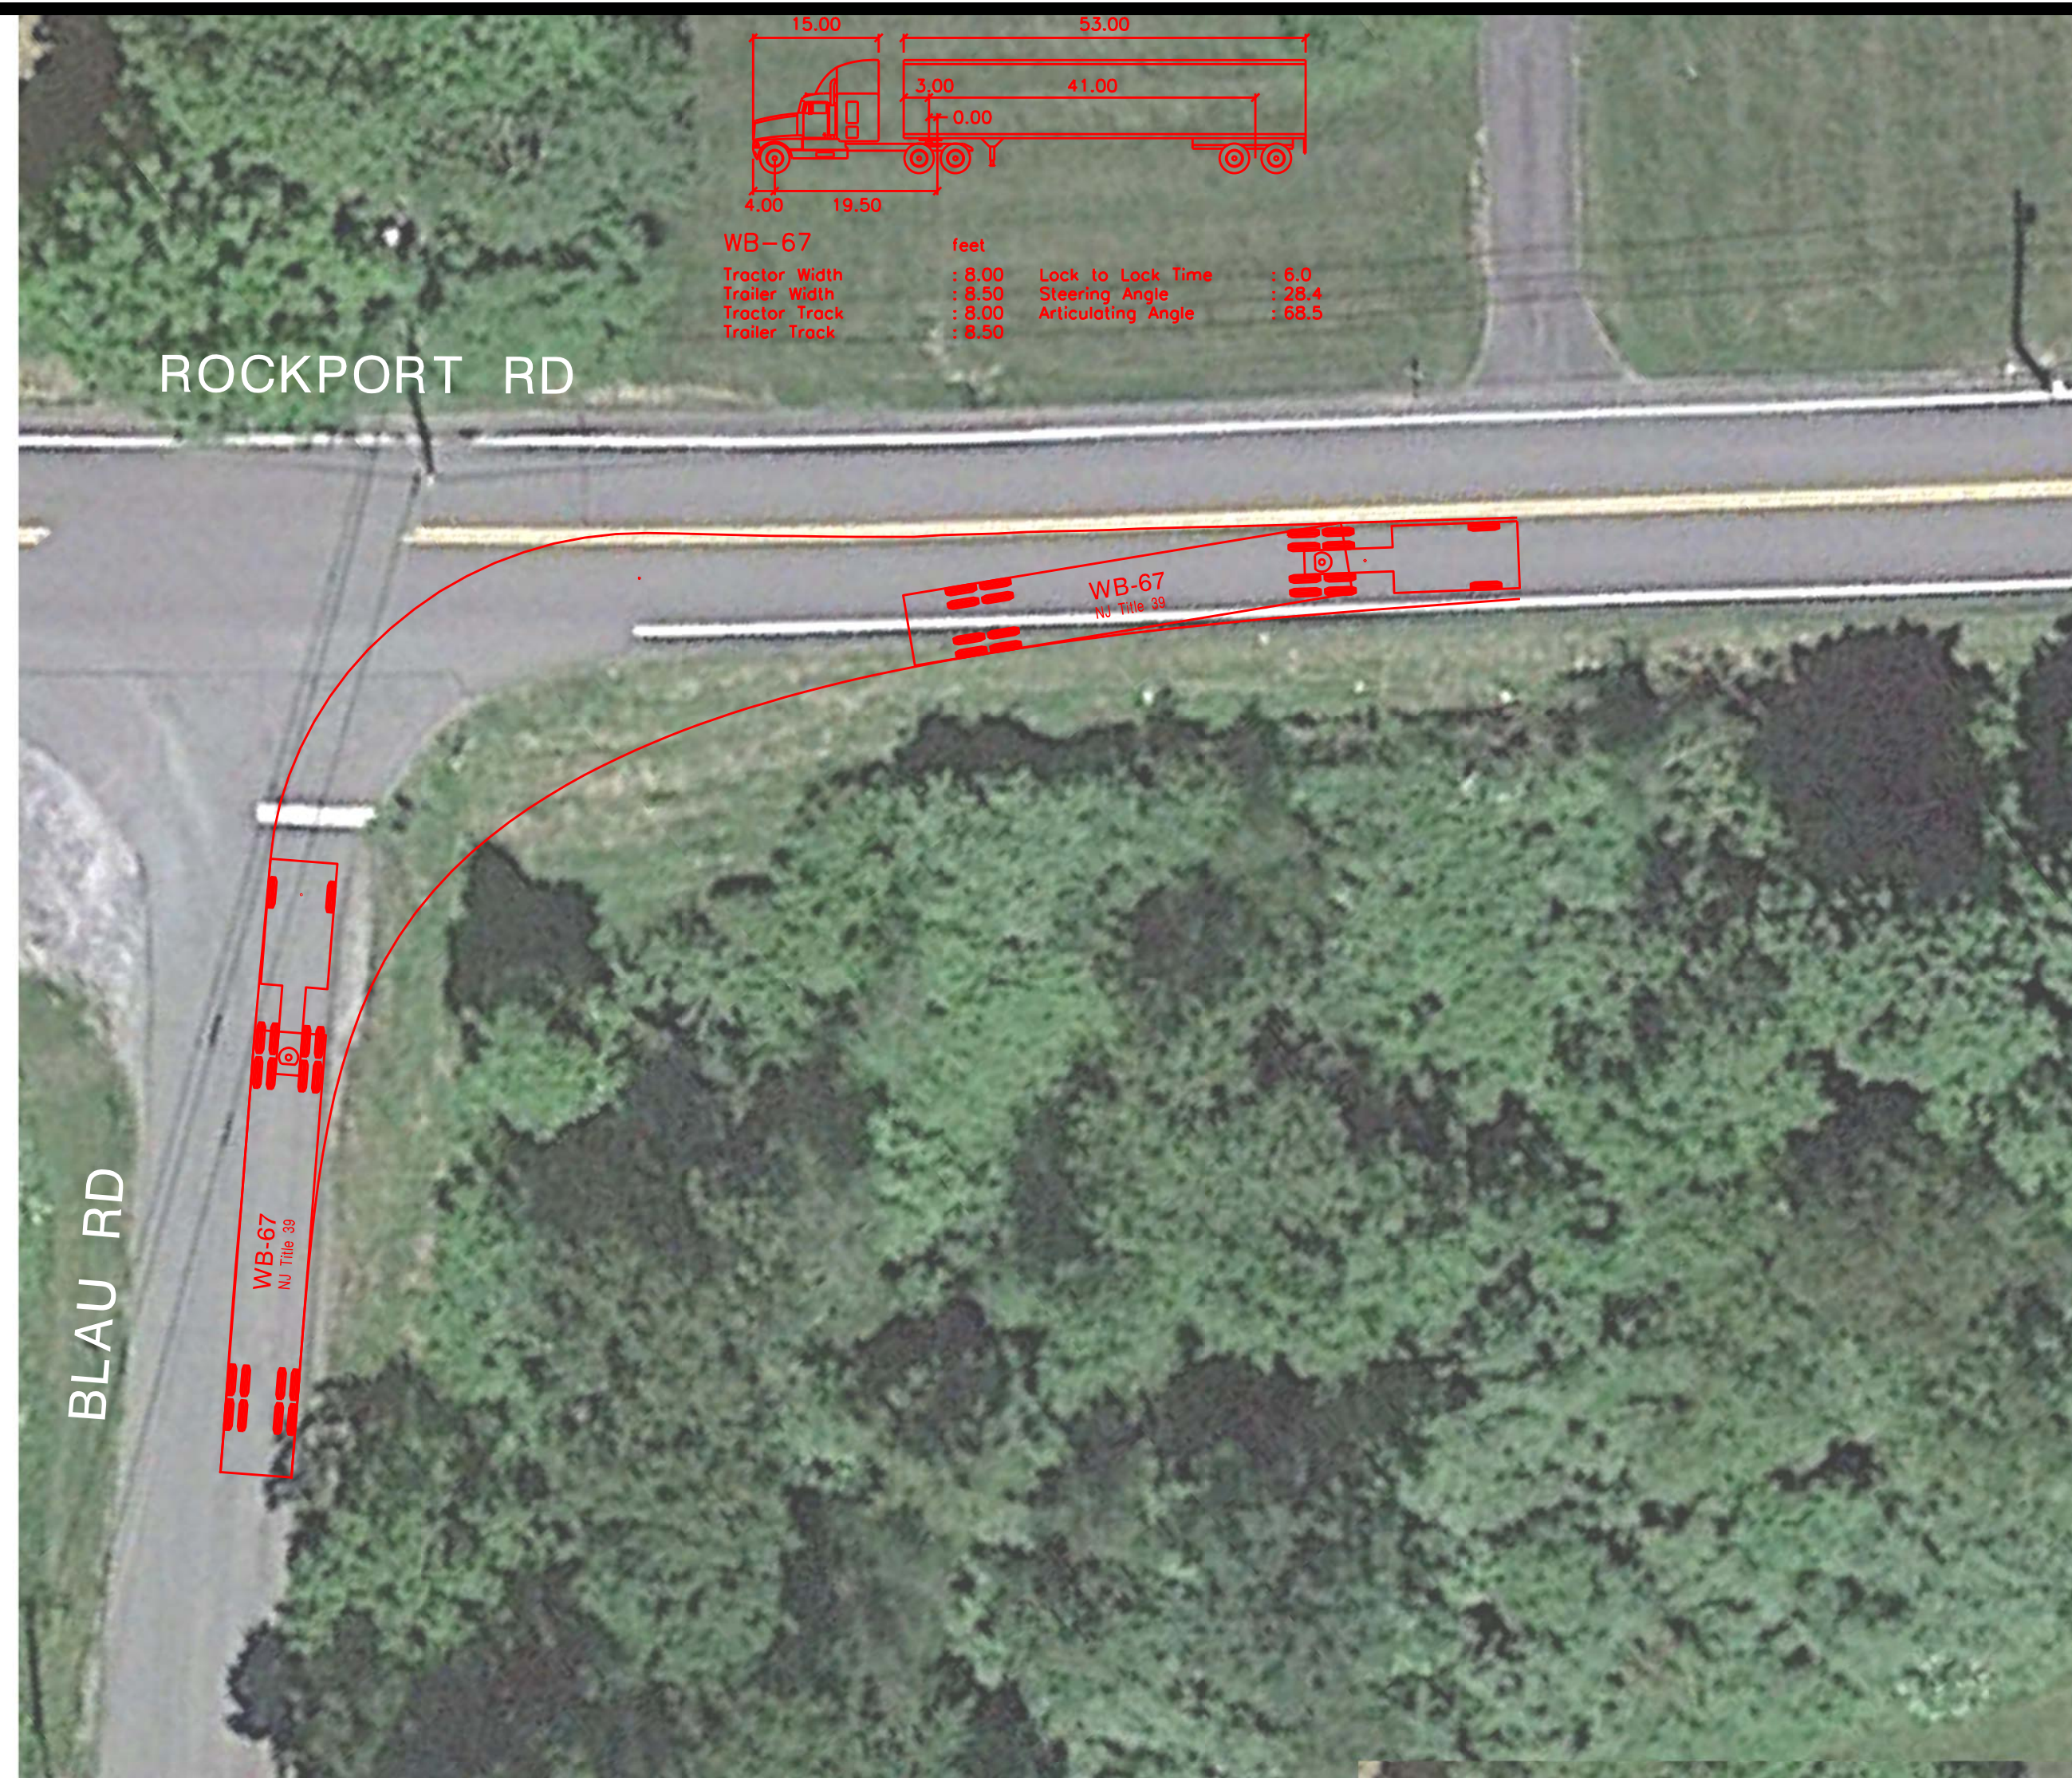


TT-5
TT-6

Shropshire Associates LLC
 277 White Horse Pike - Suite 203, Atco, NJ 08004
 P: 609.714.0400 F: 609.714.9944 www.salic.org
 Certificate of Authorization No. 24GA28093900

TRUCK TURNING PLAN
 WB-62
 ROCKPORT ROAD AND BLAU ROAD
 MANSFIELD TOWNSHIP, WARREN COUNTY
 NEW JERSEY

DESIGNED:	CRC	PROJECT No.	22170
DRAWN:	CRC	DATE:	2 NOV 22
CHECKED:	NBM	SCALE:	
FILE:	221701101.dgn	SHEET No.	5 OF 6

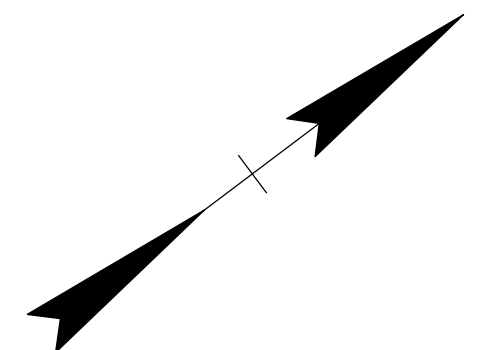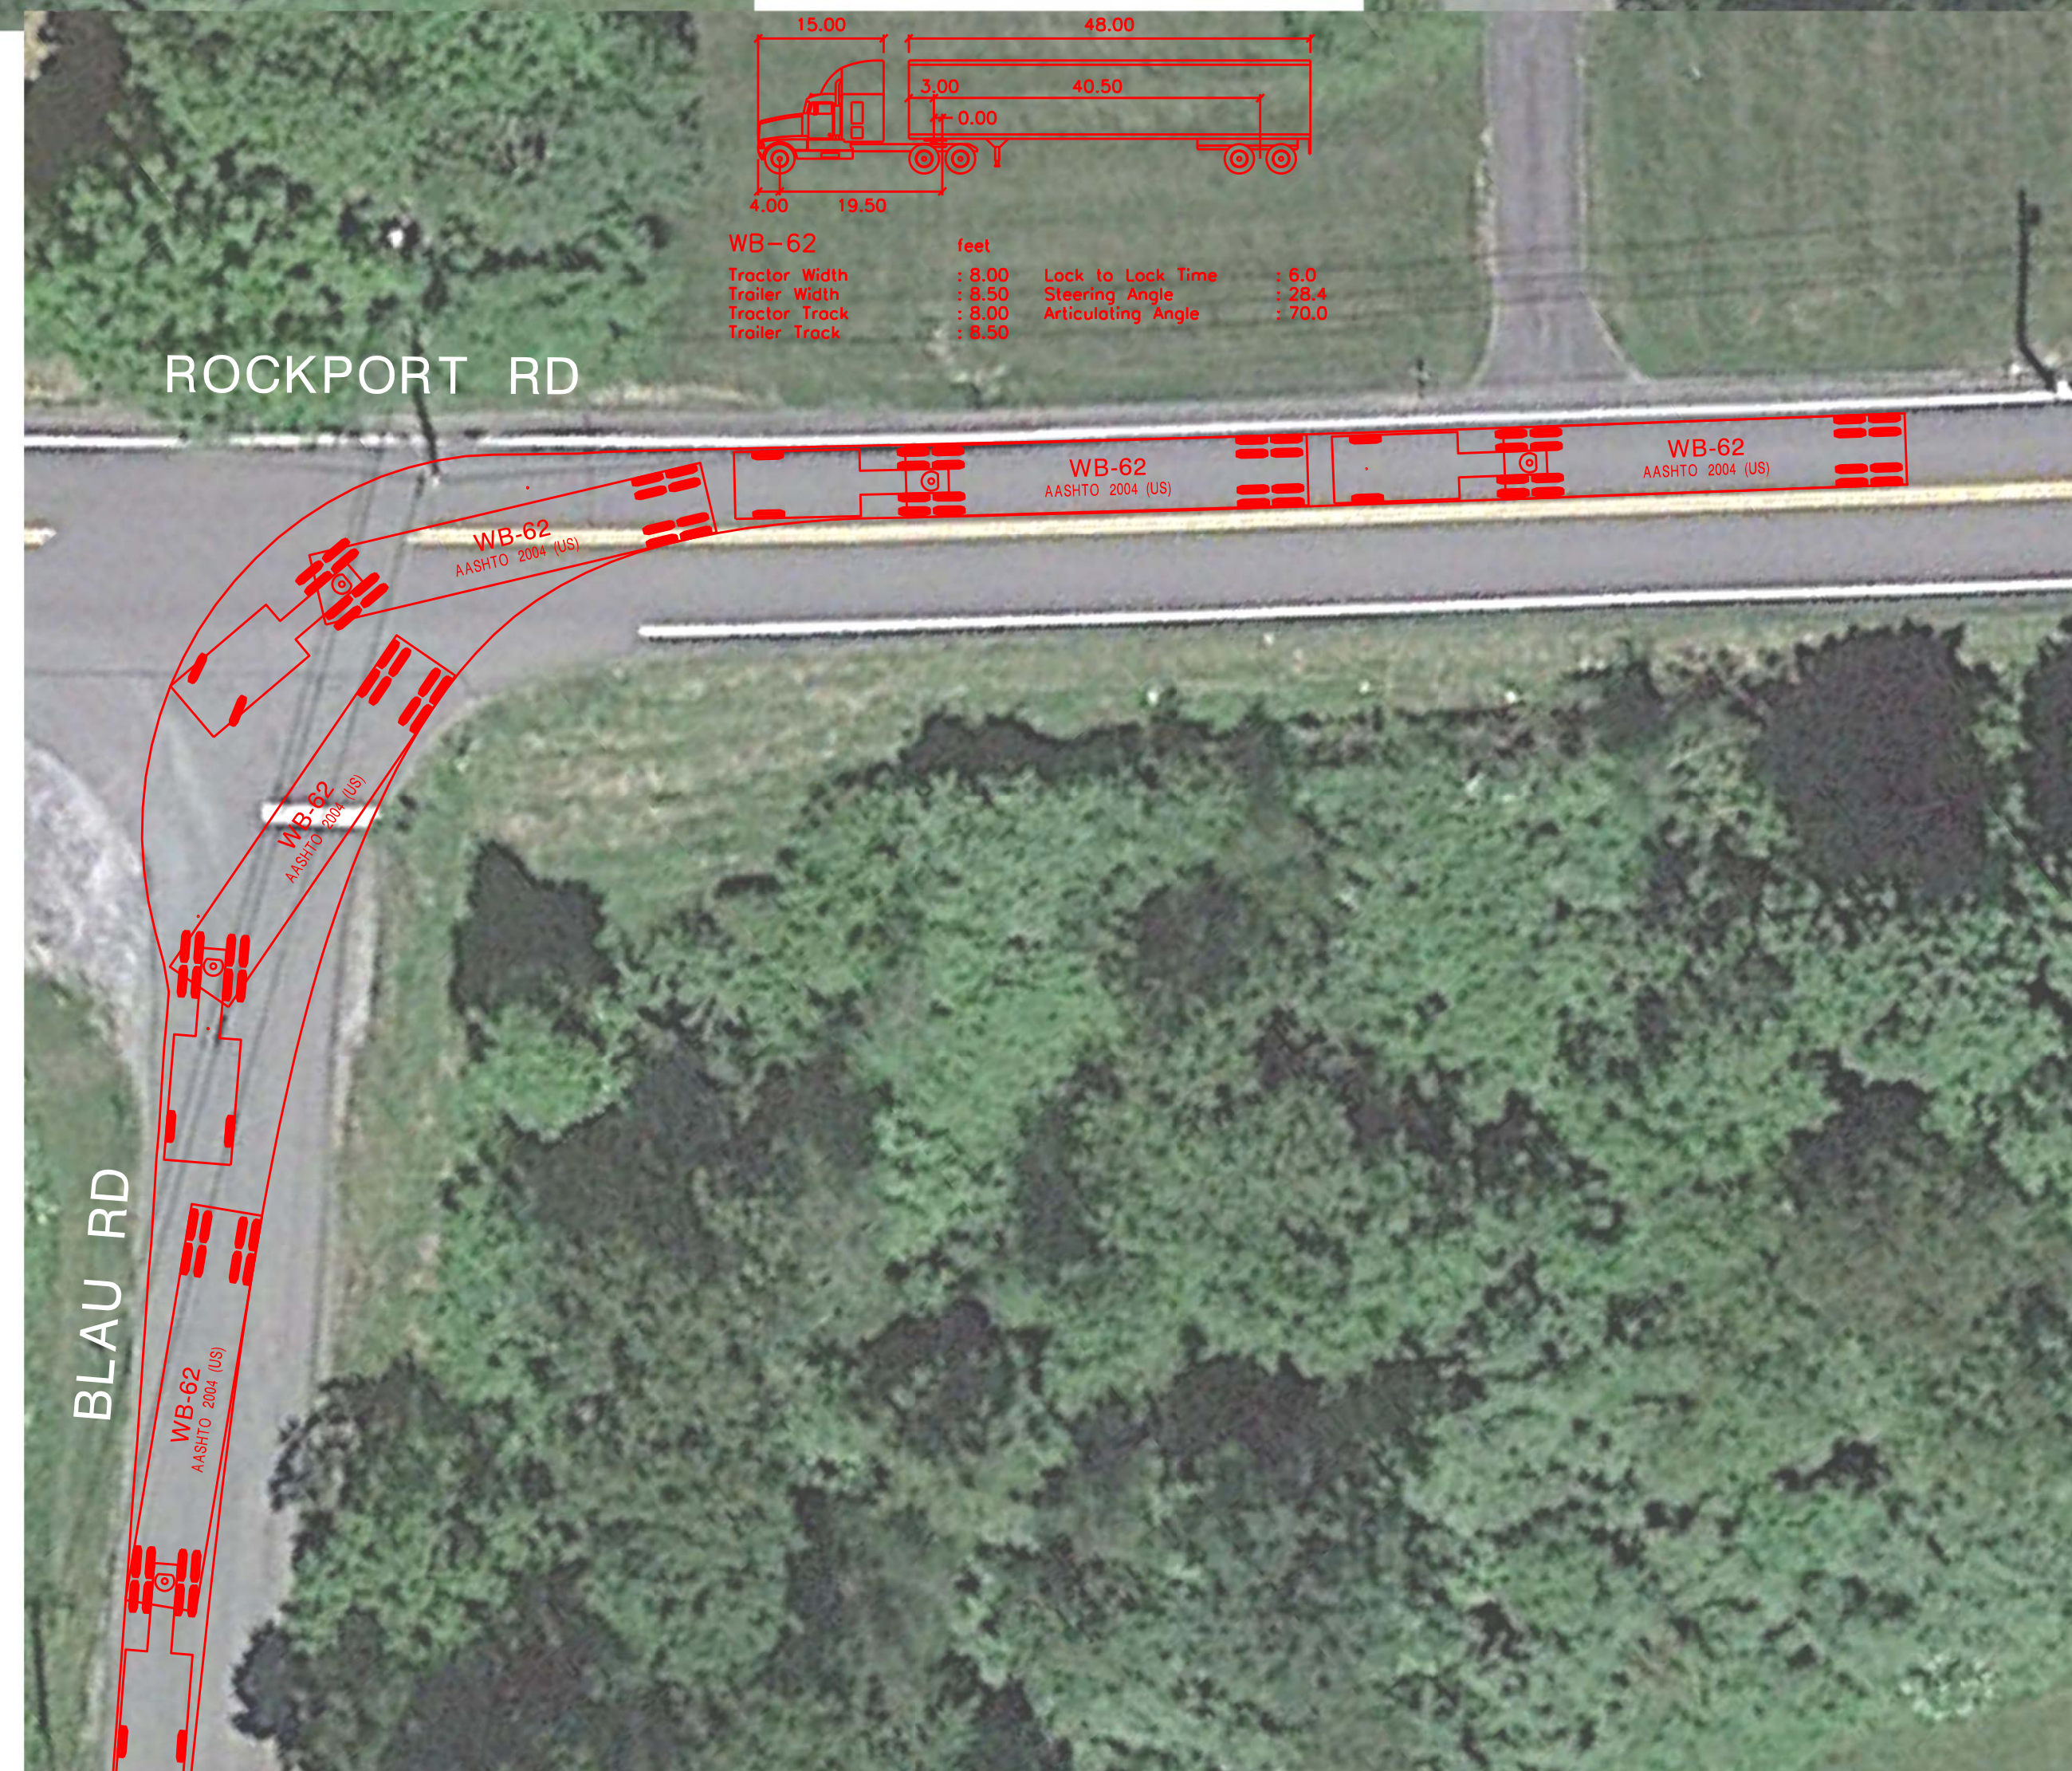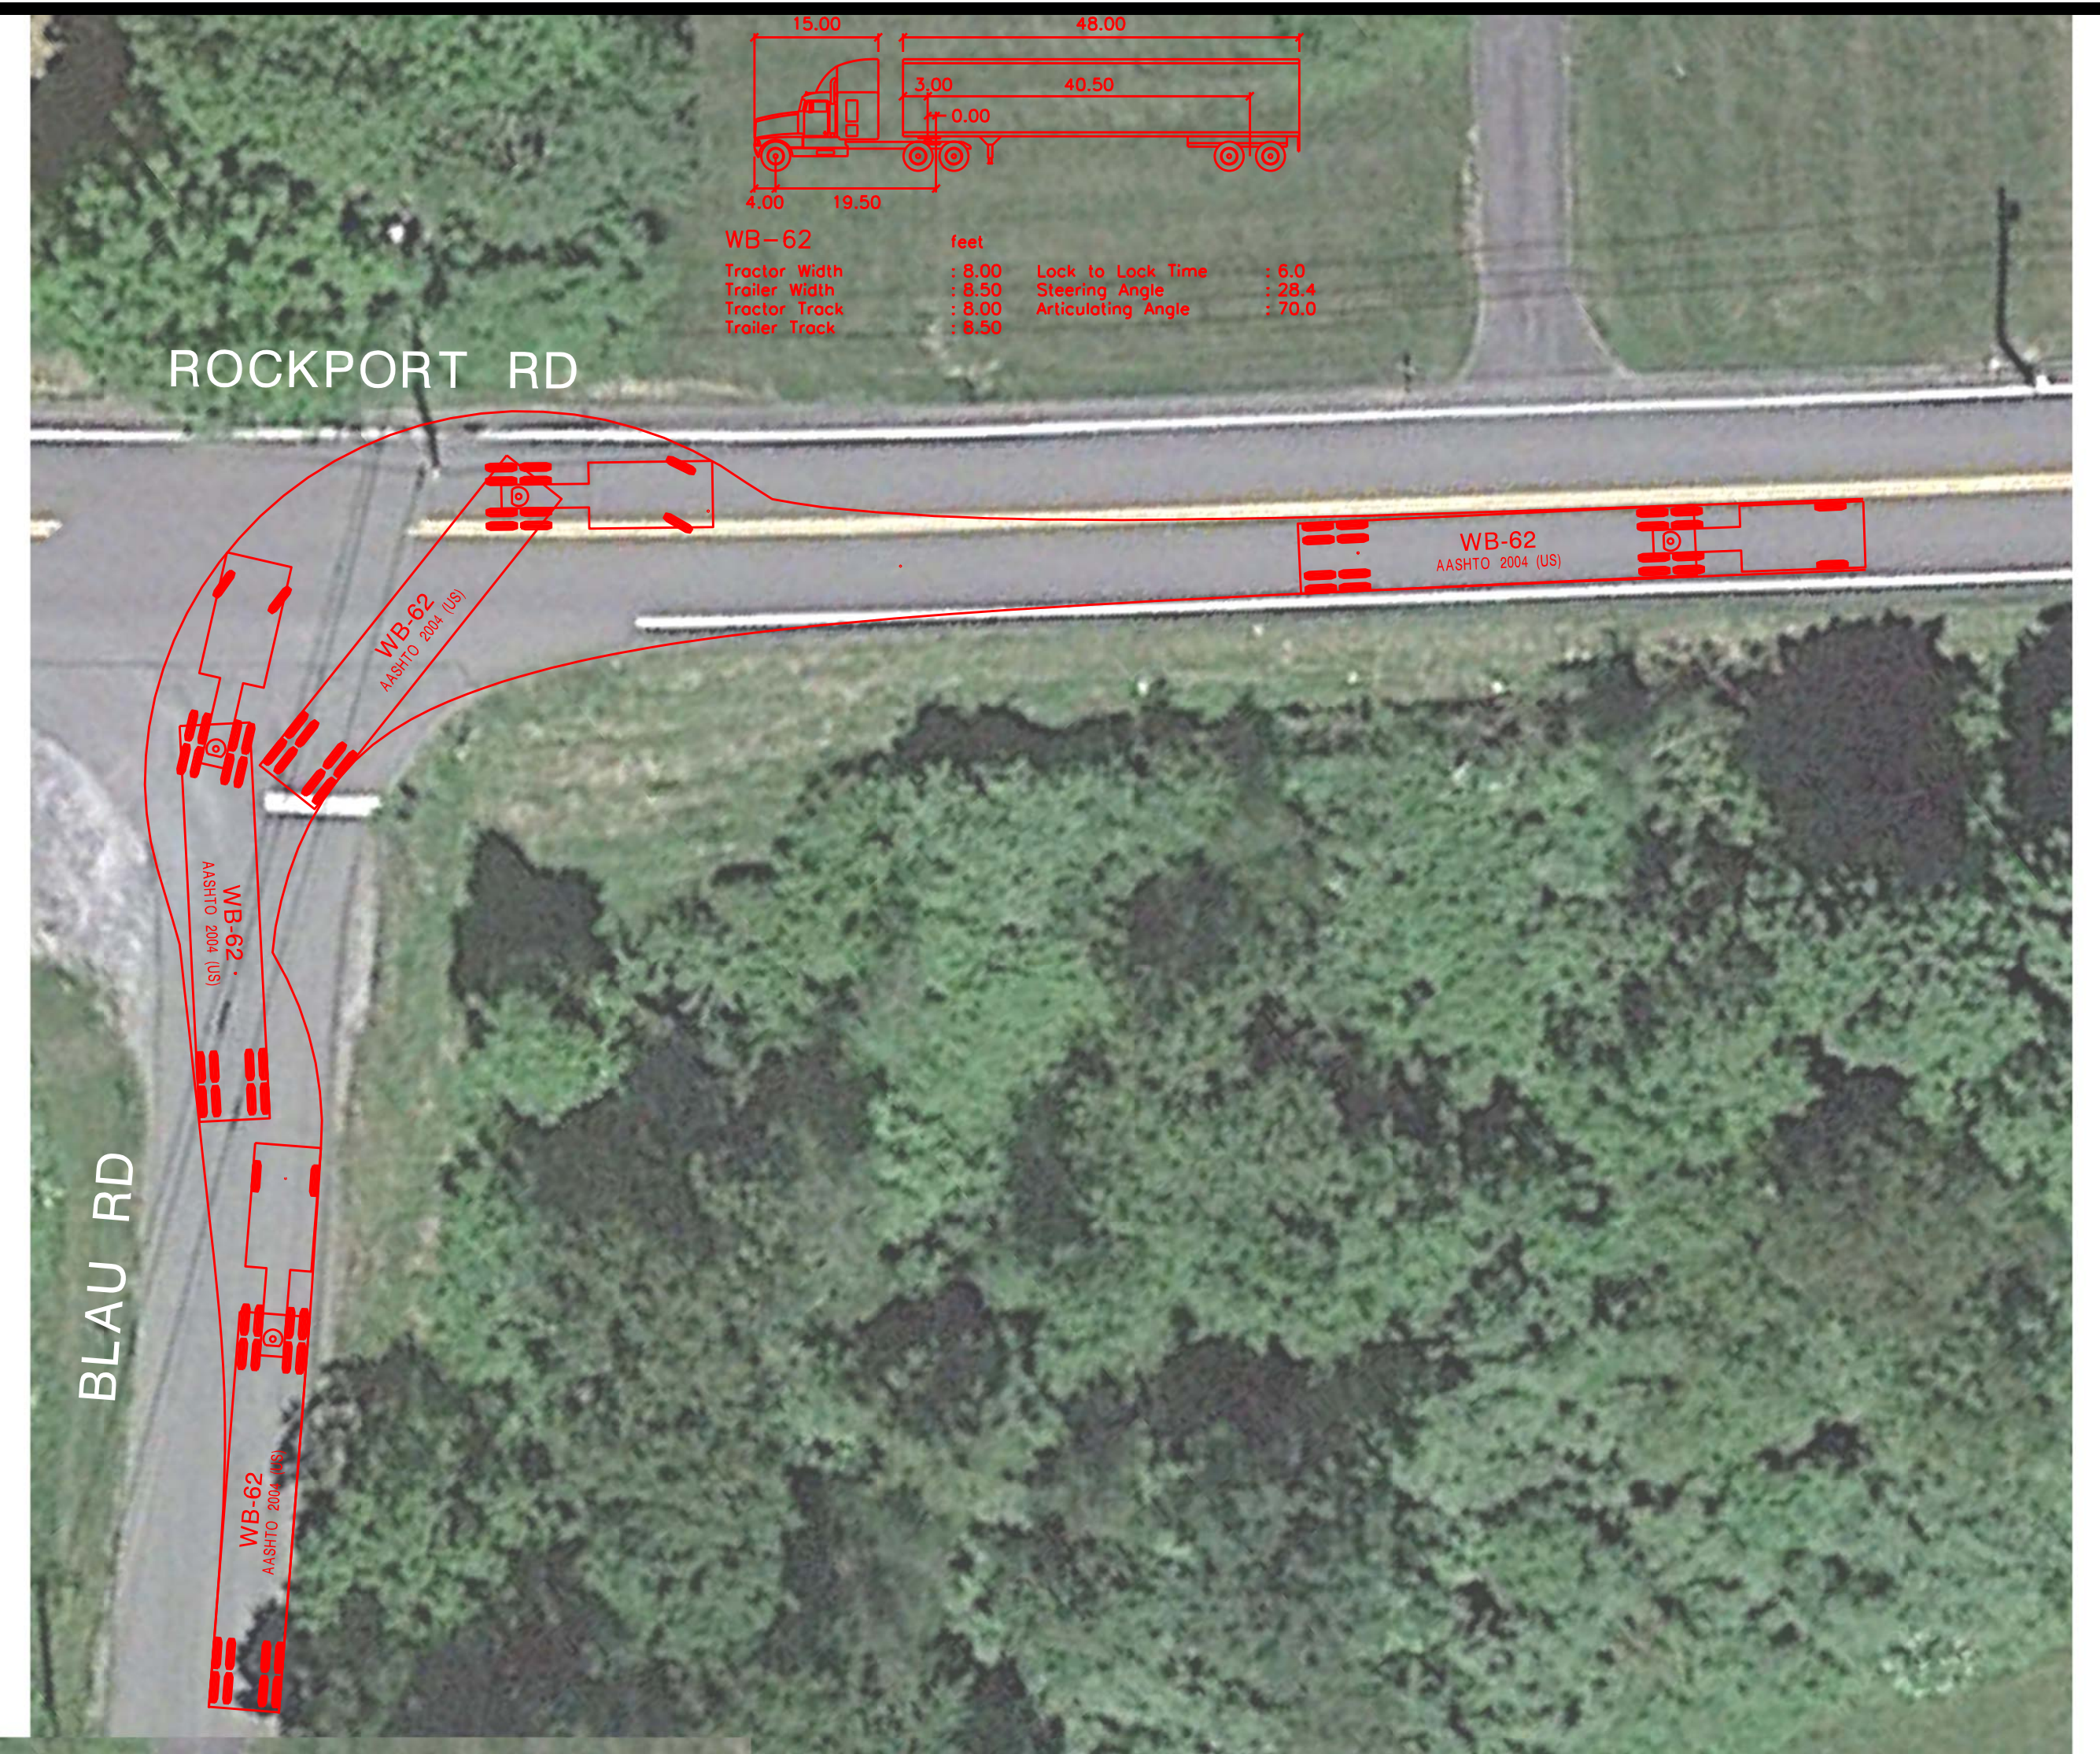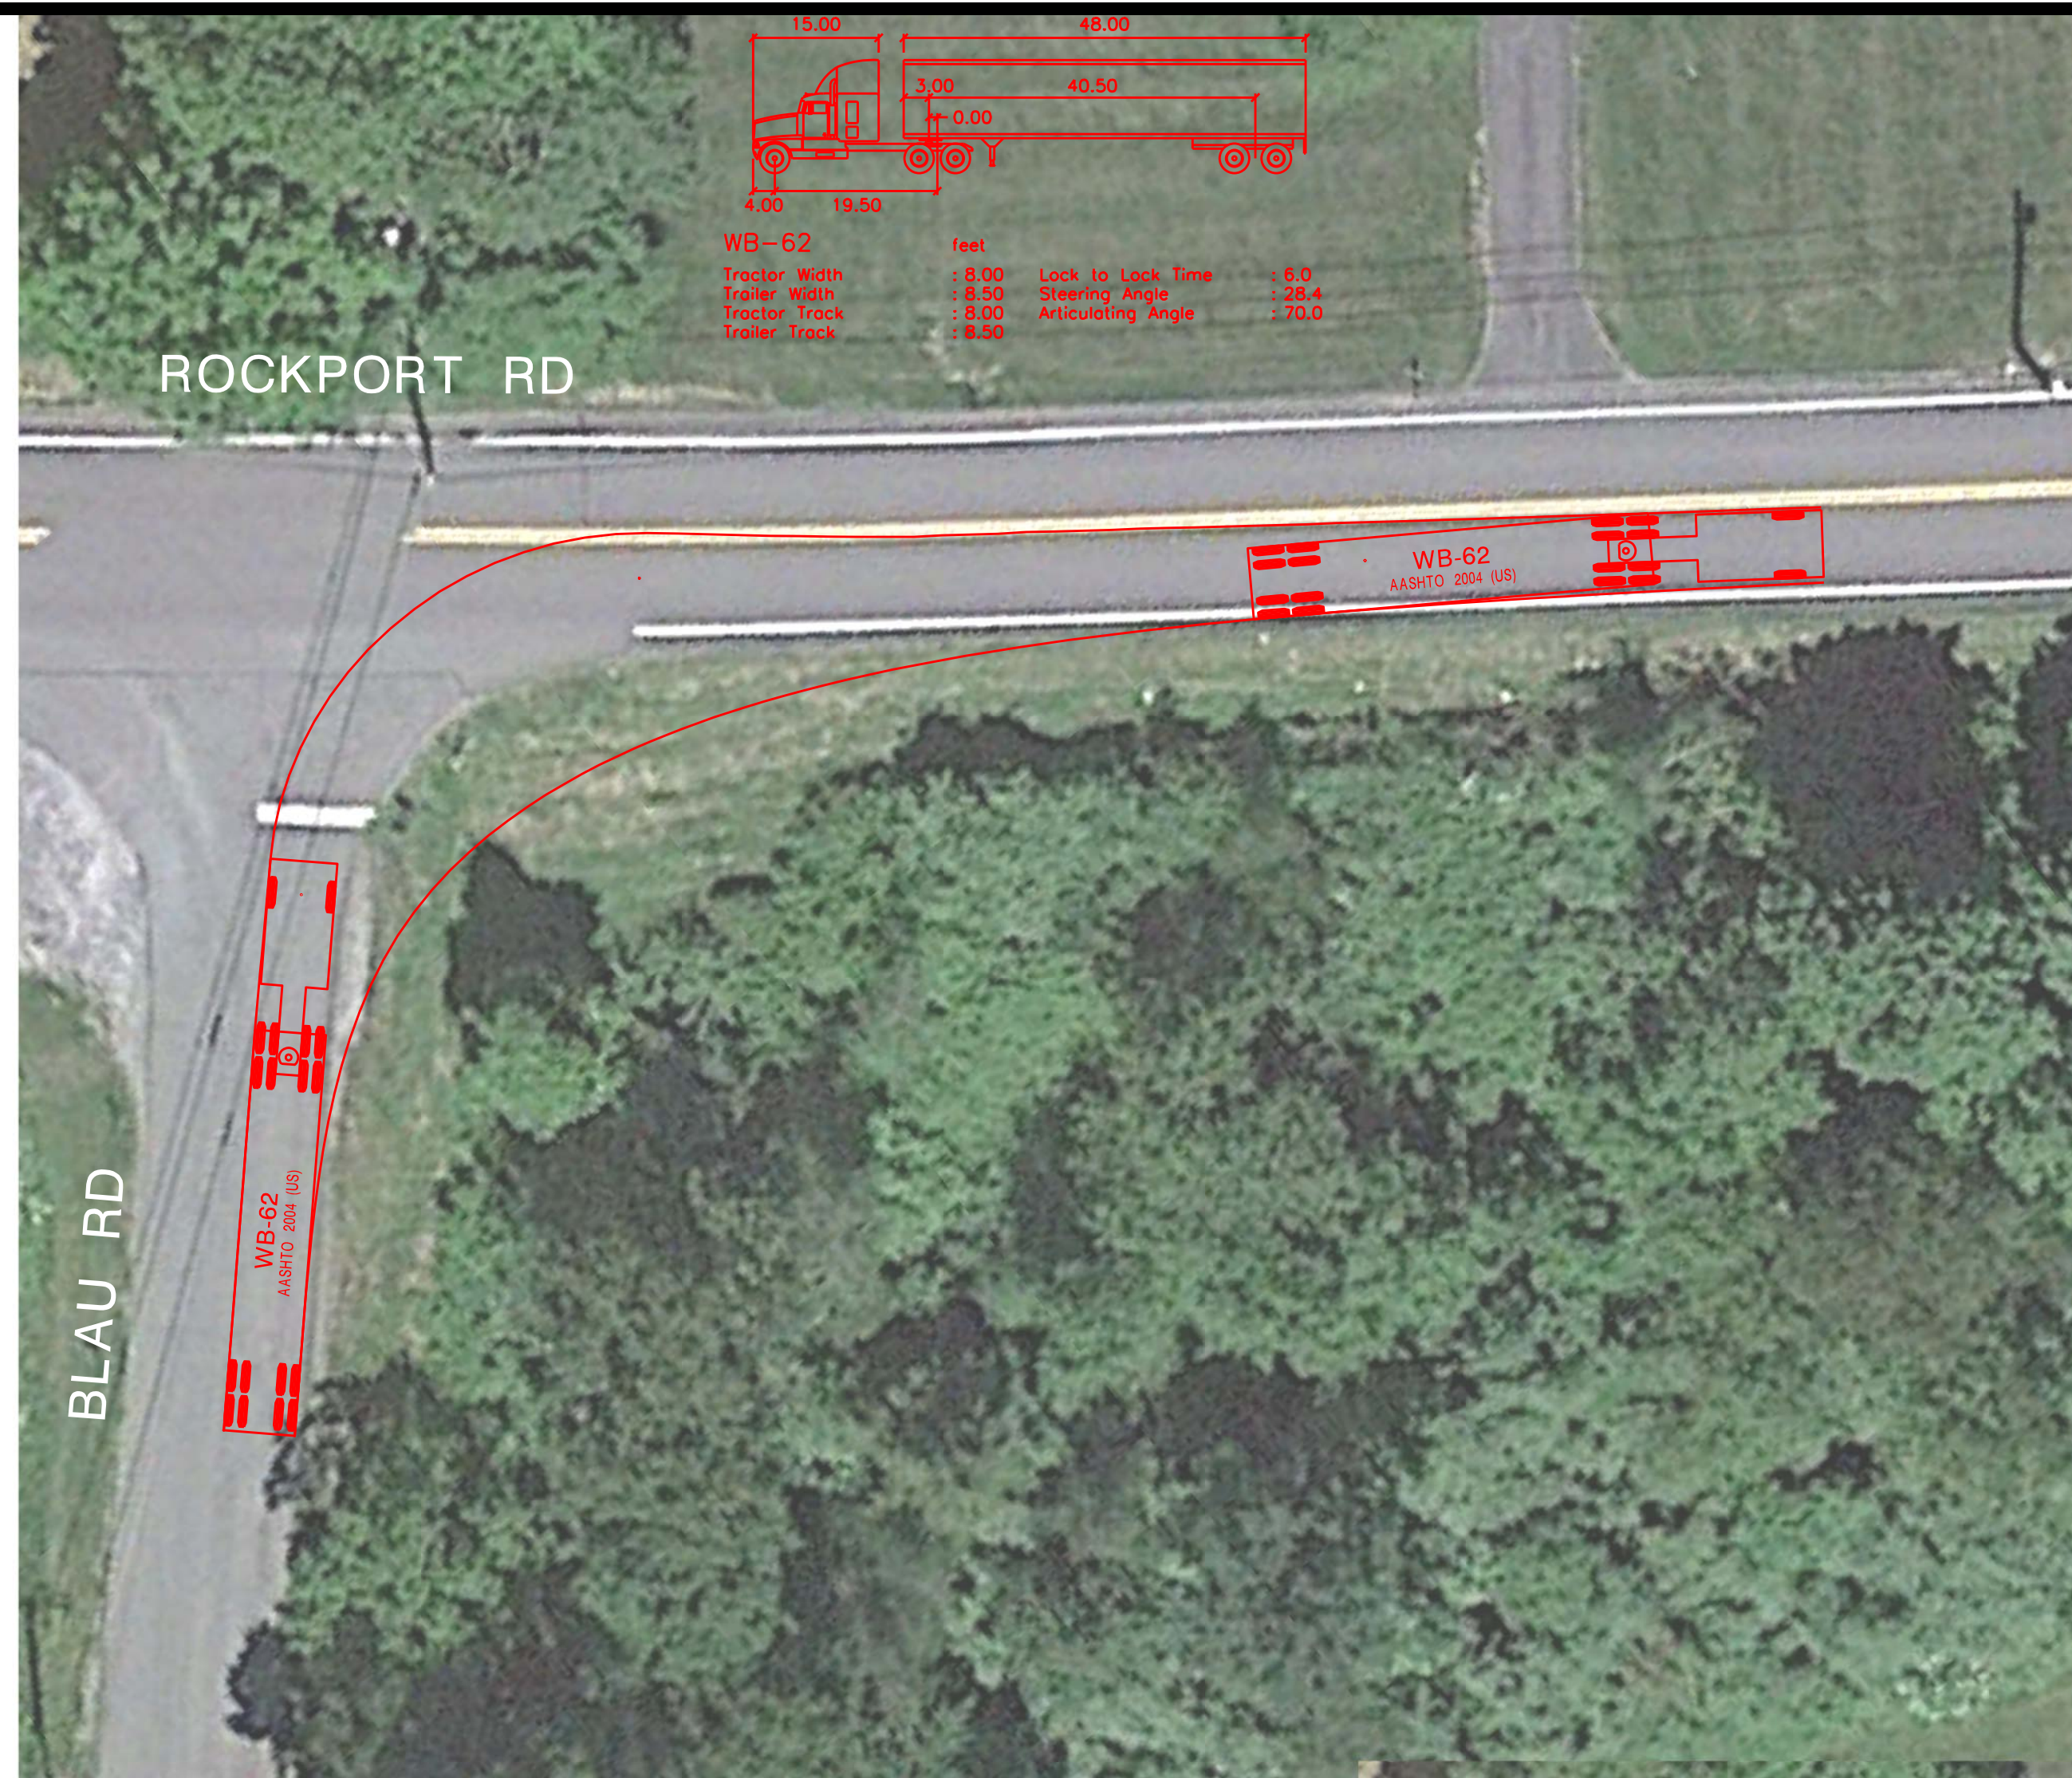

Shropshire Associates LLC

277 White Horse Pike - Suite 203, Atco, NJ 08004
 P: 609.714.0400 F: 609.714.9944 www.salic.org
 Certificate of Authorization No. 24GA28093900

TRUCK TURNING PLAN

WB-40
 ROCKPORT ROAD AND BLAU ROAD
 MANSFIELD TOWNSHIP, WARREN COUNTY
 NEW JERSEY

DESIGNED:	CRC	PROJECT No.	22170
DRAWN:	CRC	DATE:	2 NOV 22
CHECKED:	NBM	SCALE:	
FILE:	221701101.dgn	SHEET No.	6 OF 6

TT-6
 TT-6